

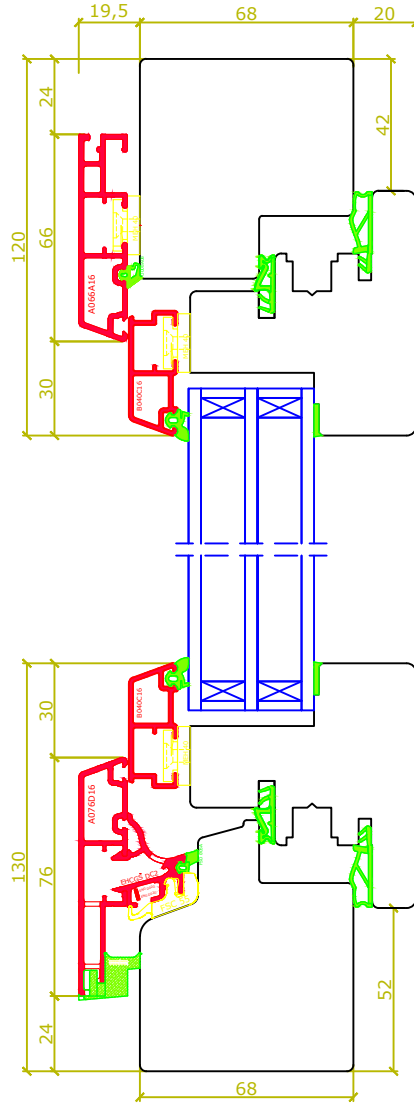
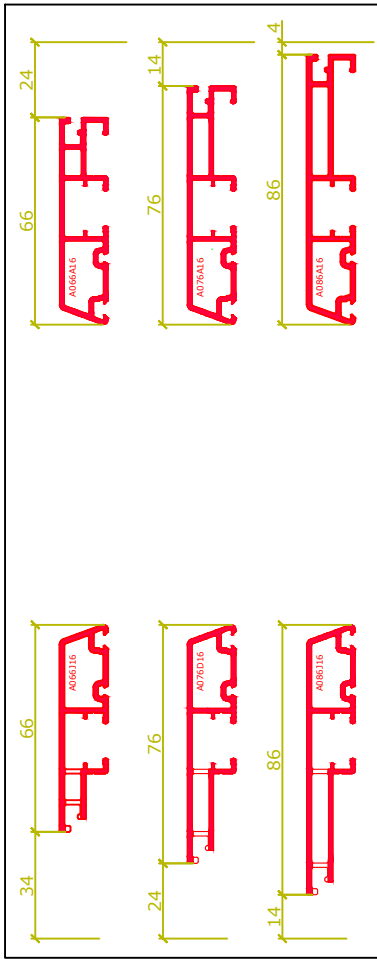
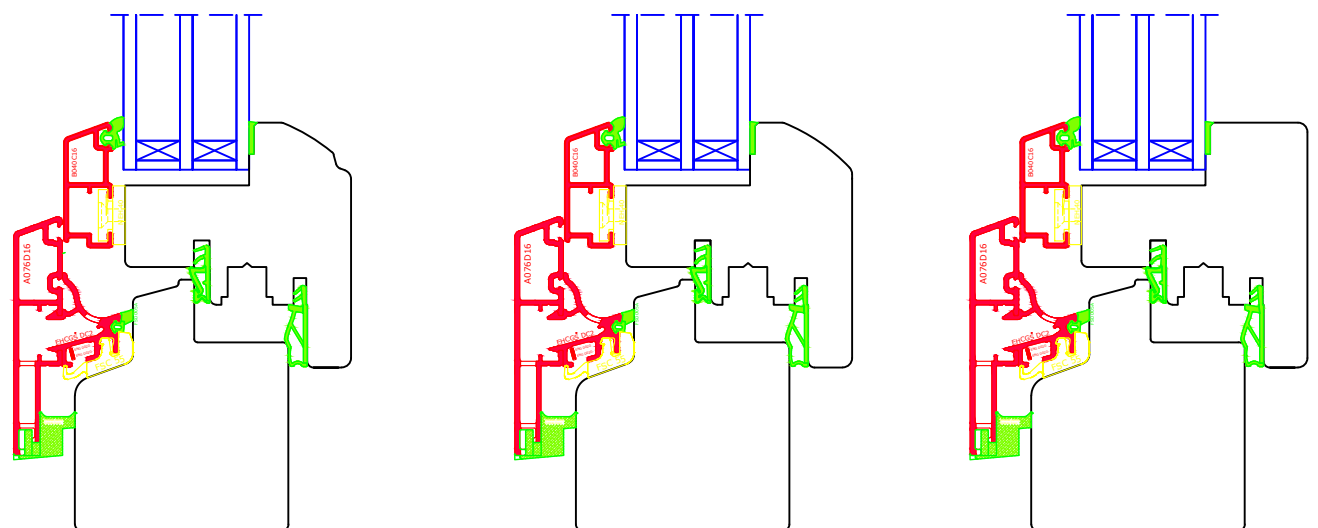


Layout 1: Variants for alu cladding, internal profile

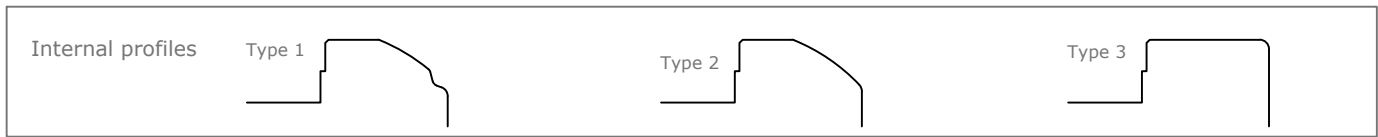


Timber overhang jambs and top:
 4mm, 14mm, 24mm
 Timber overhang bottom:
 14mm, 24mm, 34mm
 Variable in smaller steps by
 changing timber width

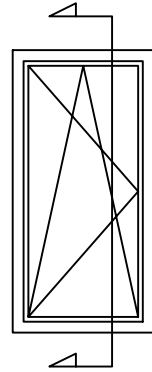


			CLIENT		LAROS TECHNOLOGIES	
			PROJECT		7/8 Beaconsfield Street, Fyshwick	
			DRAWING TITLE		ACT. 2609. Ph. (02) 6160 7777.	
			DRAWN		Doepfner	
			CHECKED BY		S.WALZ	
0	25/03/2024	RELEASE	SCALE	SHT.SIZE	DRAWING NO.	REV. 0
REV.	DATE	DETAILS & STATUS	NTS	A4	Premium IV68/72 Layout 1	Email: sales@laros.com.au
						Web: www.laros.com.au


Layout 3: Common rebates

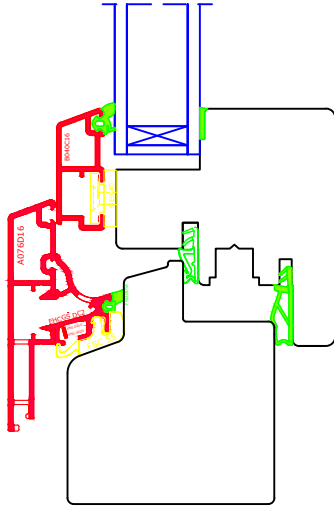


No rebates

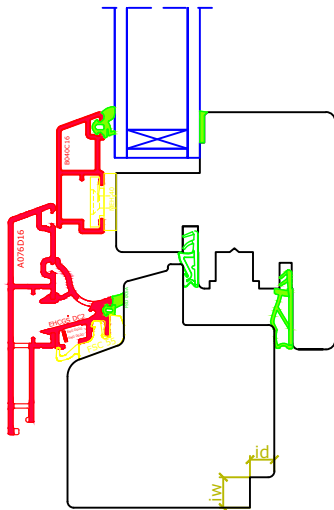










Internal rebate iw x id (e.g. 10x8)

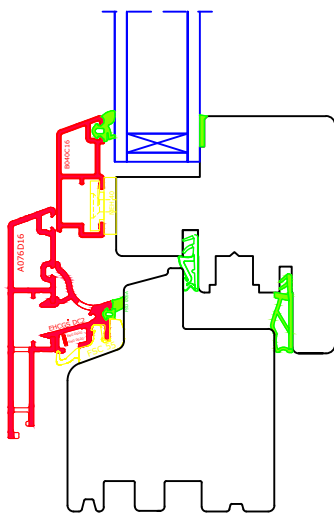

Coupling grooves

					CLIENT				
					PROJECT				
					DRAWING TITLE	Common rebates			7/8 Beaconsfield Street, Fyshwick
					DRAWN	Doepfner	CHECKED BY	S.WALZ	ACT. 2609. Ph. (02) 6160 7777.
0	25/03/2024	RELEASE			SCALE	SHT.SIZE	DRAWING NO.	REV.	Email: sales@laros.com.au
REV.	DATE	DETAILS & STATUS			NTS	A4	Premium IV68/72 Layout 3	0	Web: www.laros.com.au




Layout 4: External aluminium sill flashings

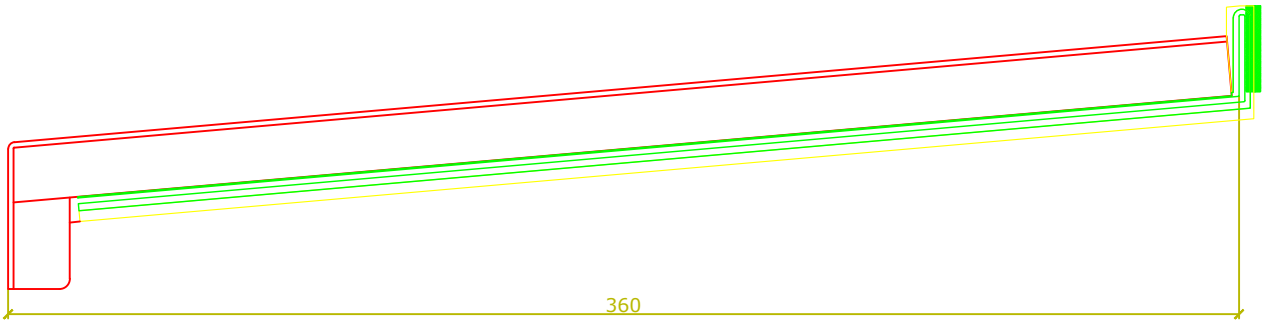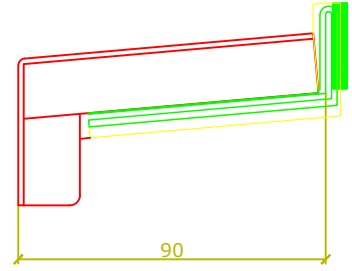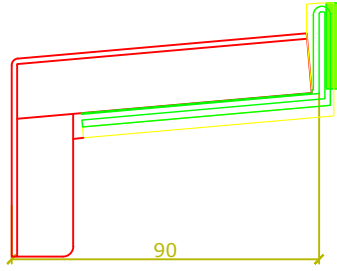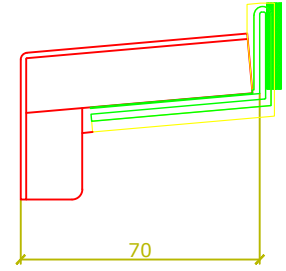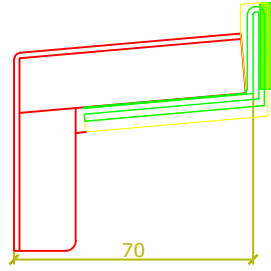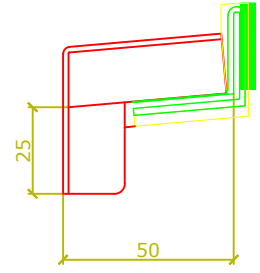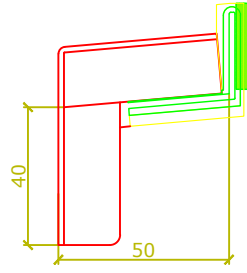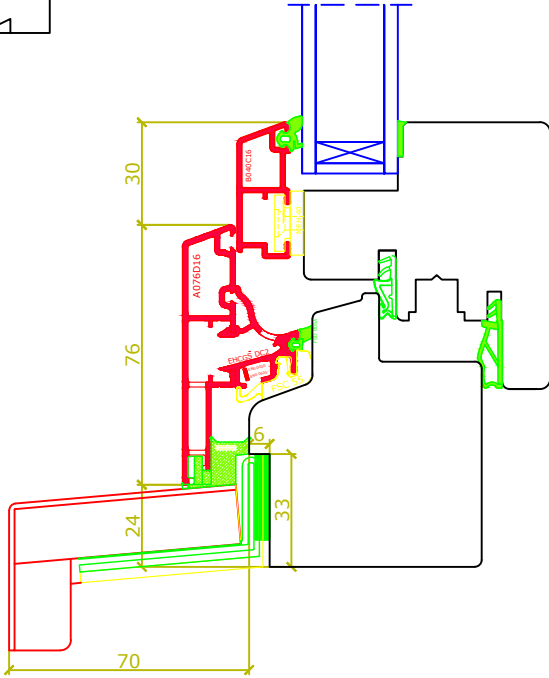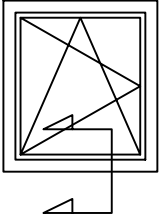


Drip nose available in 25mm and 40mm
 Depth [mm] available: 50, 70, 90, 110, 150, 165, 180,
 195, 210, 225, 240, 260, 280, 300, 320, 340, 360

			CLIENT				
			PROJECT				
			DRAWING TITLE		External aluminium sill flashings		7/8 Beaconsfield Street, Fyshwick
			DRAWN		Doepfner	CHECKED BY	S.WALZ
			SCALE		SHT.SIZE	DRAWING NO.	REV.
0	25/03/2024	RELEASE	NTS	A4	Premium IV68/72 Layout 4		0
REV.	DATE	DETAILS & STATUS					Email: sales@laros.com.au
							Web: www.laros.com.au




Layout 6: Fixed window

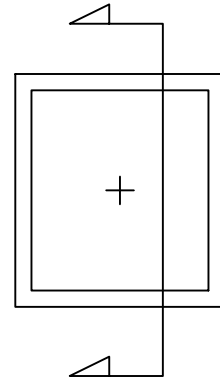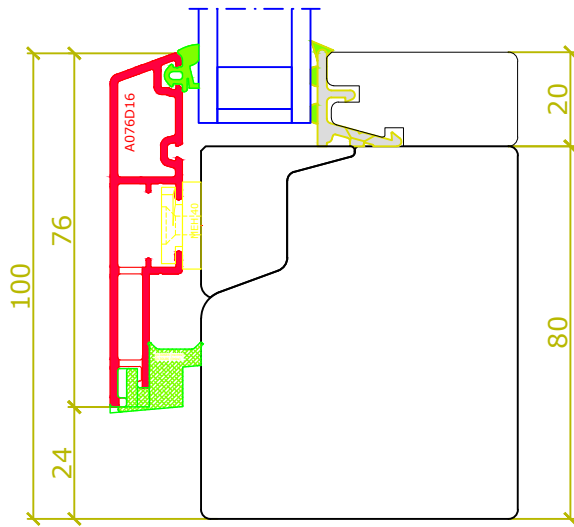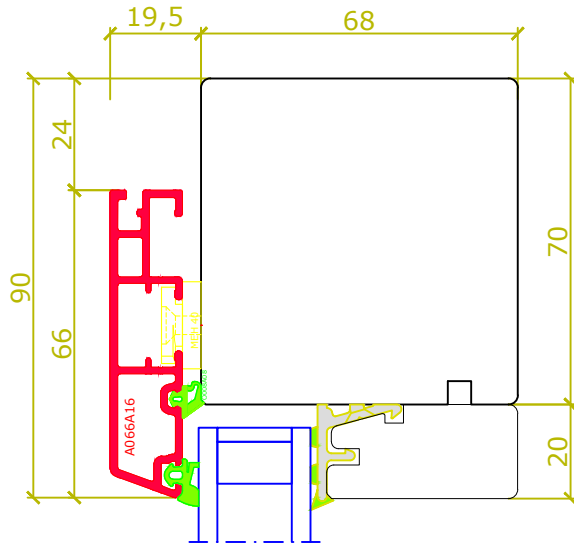


Glass replacement from inside by removing the glazing beads



			CLIENT					
			PROJECT					
			DRAWING TITLE		Fixed window		7/8 Beaconsfield Street, Fyshwick	
			DRAWN		Doepfner	CHECKED BY	S.WALZ	
			SCALE		SHT.SIZE	DRAWING NO.	REV.	
0	25/03/2024	RELEASE	NTS	A4	Premium IV68/72 Layout 6		0	
REV.	DATE	DETAILS & STATUS					Email: sales@laros.com.au Web: www.laros.com.au	


Layout 9: Tilted window, space requirement at top

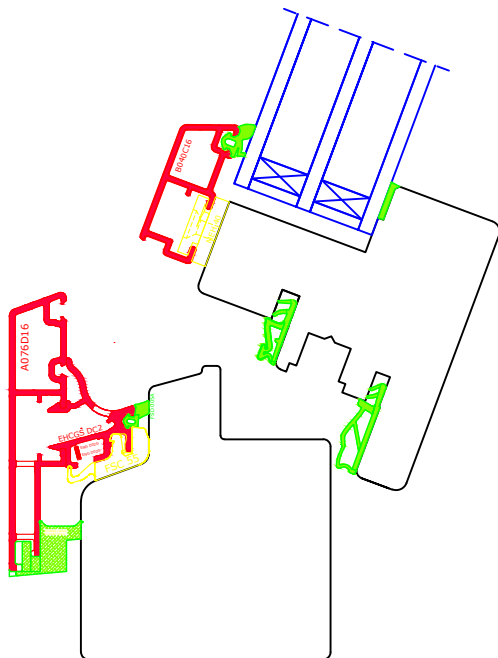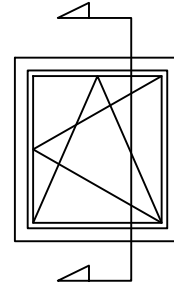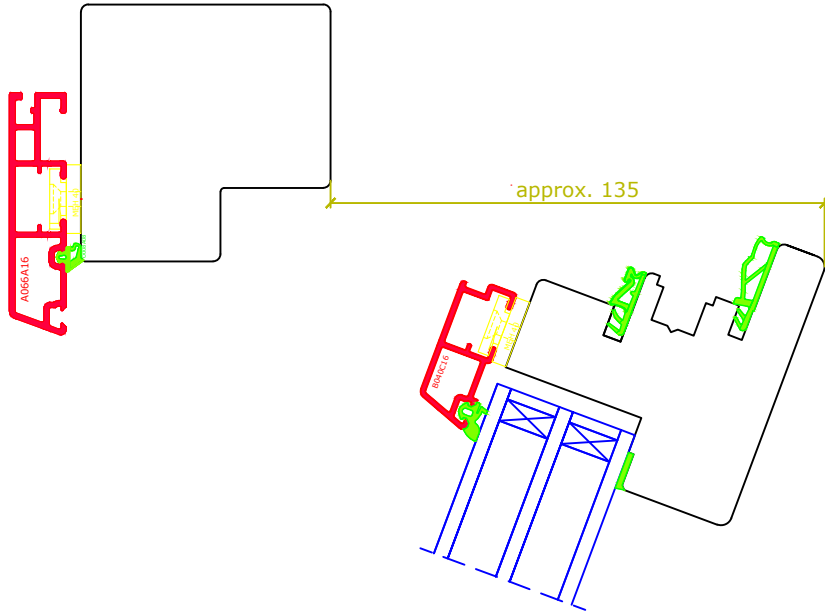



					CLIENT				
					PROJECT				
					DRAWING TITLE	Tilted window, space requirement at top			7/8 Beaconsfield Street, Fyshwick
					DRAWN	Doepfner	CHECKED BY	S.WALZ	ACT. 2609. Ph. (02) 6160 7777.
0	25/03/2024	RELEASE			SCALE	SHT.SIZE	DRAWING NO.	REV.	Email: sales@laros.com.au
REV.	DATE	DETAILS & STATUS			NTS	A4	Premium IV68/72 Layout 9	0	Web: www.laros.com.au


Layout 12: French window center section

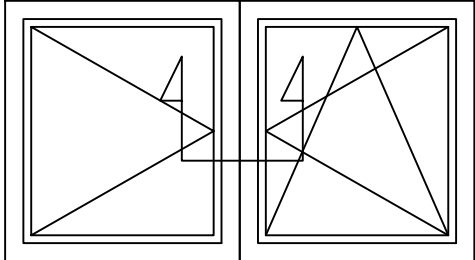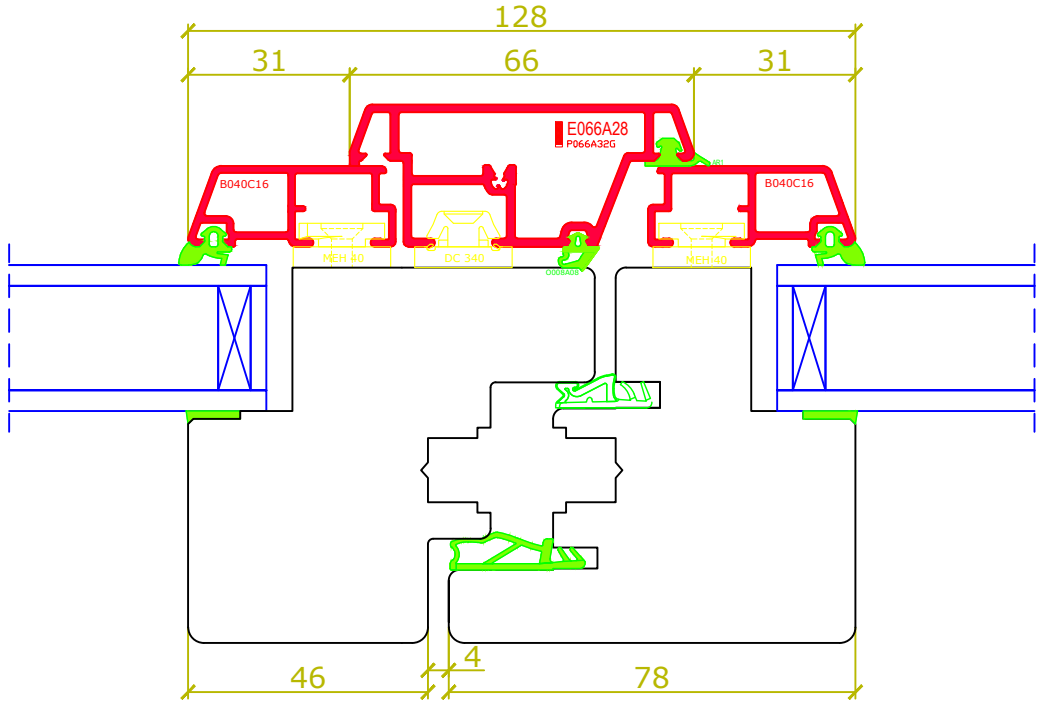


			CLIENT			
			PROJECT			
			DRAWING TITLE	French window center section		7/8 Beaconsfield Street, Fyshwick
			DRAWN	Doepfner	CHECKED BY	S.WALZ
0	25/03/2024	RELEASE	SCALE	SHT.SIZE	DRAWING NO.	REV.
REV.	DATE	DETAILS & STATUS	NTS	A4	Premium IV68/72 Layout 12	0
						Email: sales@laros.com.au
						Web: www.laros.com.au

Layout 15: Transom between two fixed windows

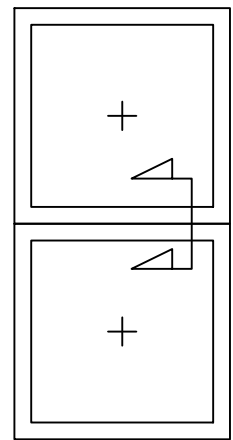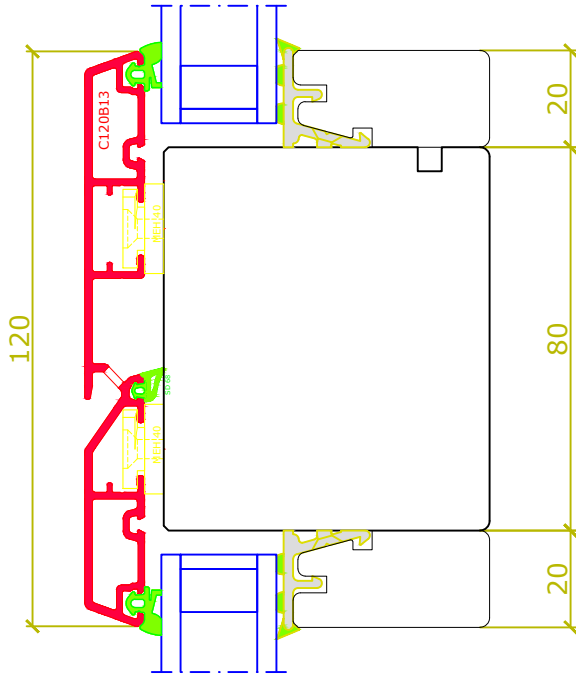

			CLIENT			
			PROJECT			
			DRAWING TITLE	Transom between two fixed windows		7/8 Beaconsfield Street, Fyshwick
			DRAWN	Doepfner	CHECKED BY	S.WALZ
0	25/03/2024	RELEASE	SCALE	SHT.SIZE	DRAWING NO.	REV.
REV.	DATE	DETAILS & STATUS	NTS	A4	Premium IV68/72 Layout 15	0
						Email: sales@laros.com.au
						Web: www.laros.com.au


Layout 19: Corner with separate post

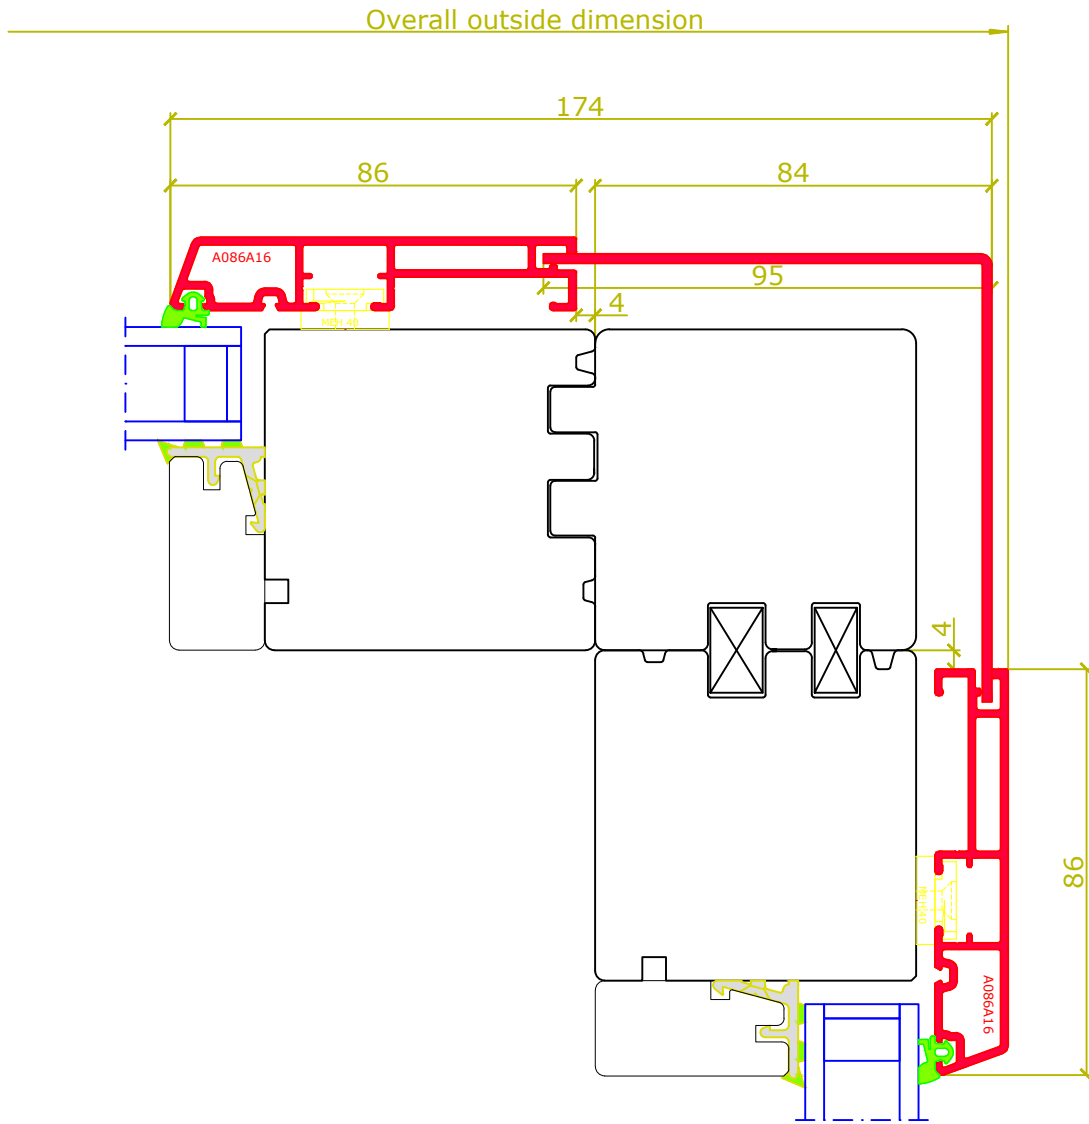

Please note: post is not load bearing

			CLIENT				
			PROJECT				
			DRAWING TITLE		Corner with separate post		7/8 Beaconsfield Street, Fyshwick
			DRAWN		Doepfner	CHECKED BY	S.WALZ
0	25/03/2024	RELEASE	SCALE	SHT.SIZE	DRAWING NO.		REV.
REV.	DATE	DETAILS & STATUS	NTS	A4	Premium IV68/72 Layout 19		0
							Email: sales@laros.com.au
							Web: www.laros.com.au




Layout 24: Vertical coupling on site

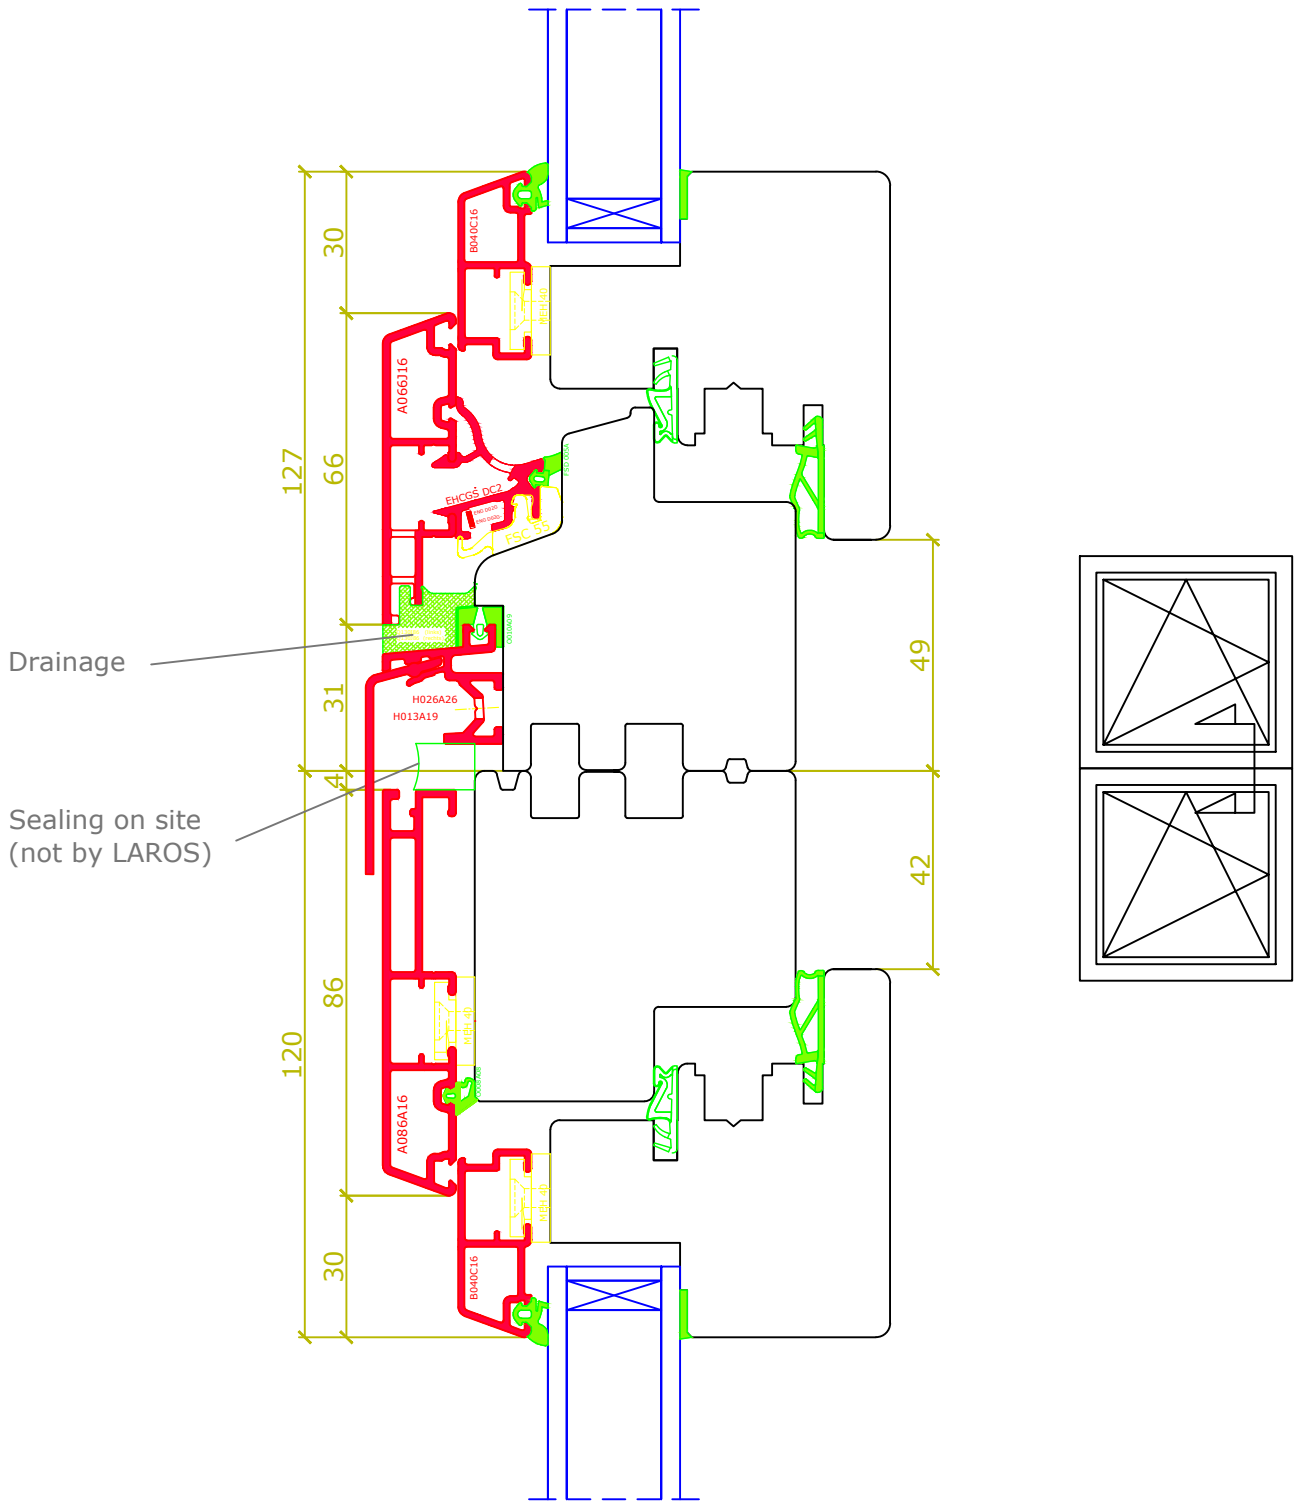

			CLIENT				
			PROJECT				
			DRAWING TITLE		Vertical coupling on site		7/8 Beaconsfield Street, Fyshwick
			DRAWN		Doepfner	CHECKED BY	S.WALZ
			SCALE		SHT.SIZE	DRAWING NO.	REV.
0	25/03/2024	RELEASE	NTS	A4	Premium IV68/72 Layout 24		0
REV.	DATE	DETAILS & STATUS					Email: sales@laros.com.au
							Web: www.laros.com.au



Layout 27: MACO Transit sill (openable and fixed)

Doors with MACO Transit only with visible hinges!!

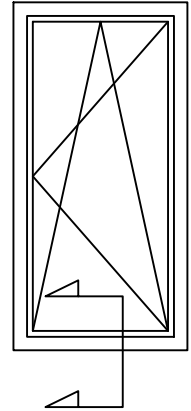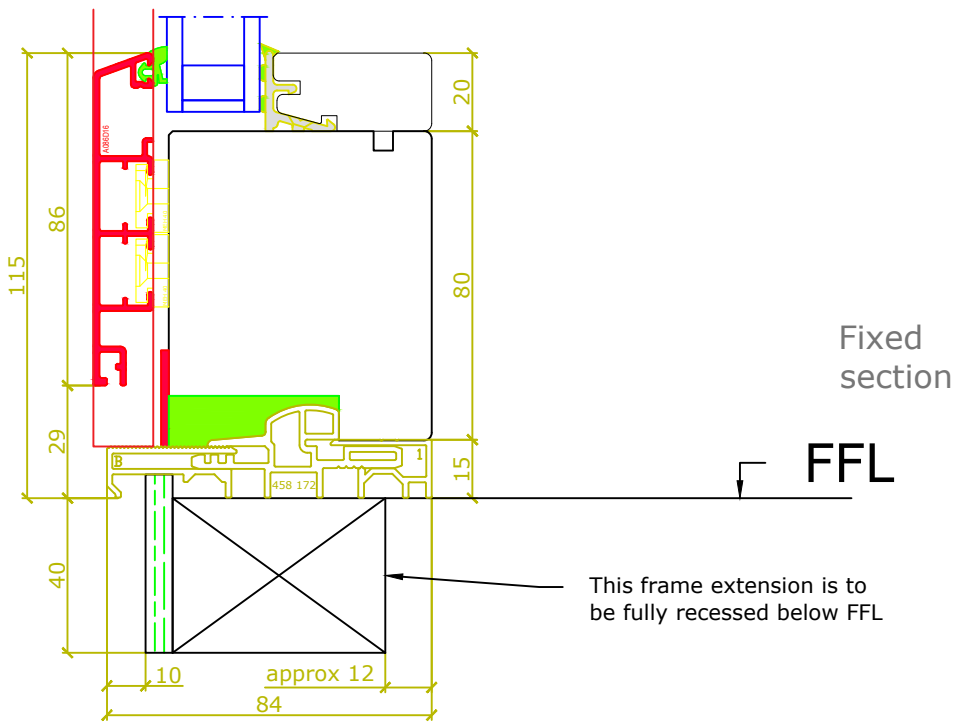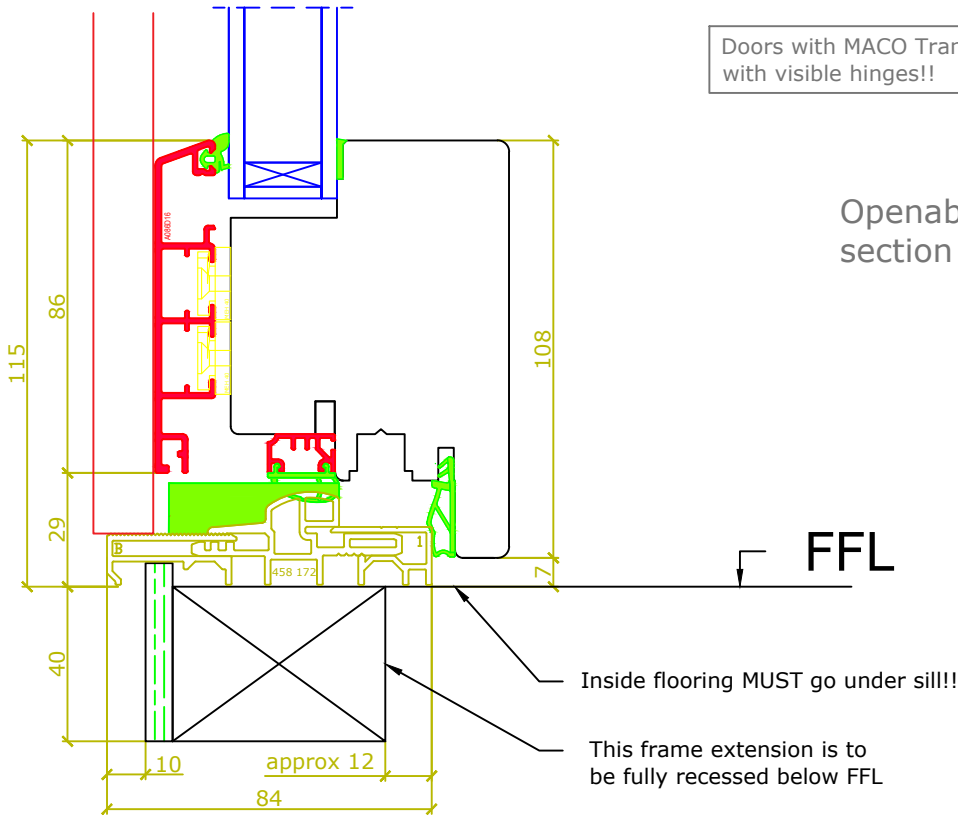


			CLIENT				
			PROJECT				
			DRAWING TITLE		Vertical coupling on site		7/8 Beaconsfield Street, Fyshwick
			DRAWN		Doepfner	CHECKED BY	S.WALZ
			SCALE		SHT.SIZE	DRAWING NO.	REV.
0	25/03/2024	RELEASE	NTS	A4	Premium IV68/72 Layout 27		0
REV.	DATE	DETAILS & STATUS					Email: sales@laros.com.au
							Web: www.laros.com.au

Layout 32: Colonial bars (large, separate glass)

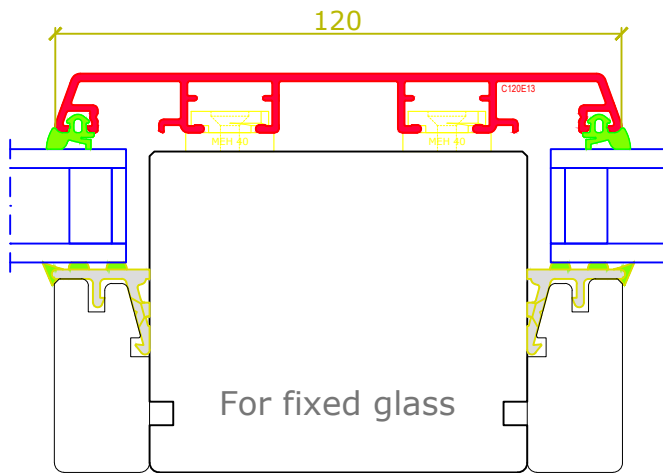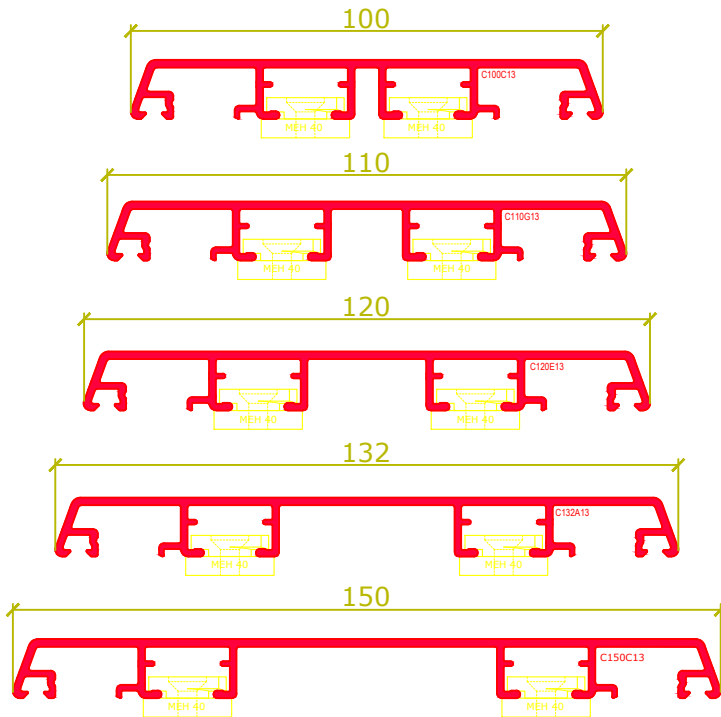



For fixed glass

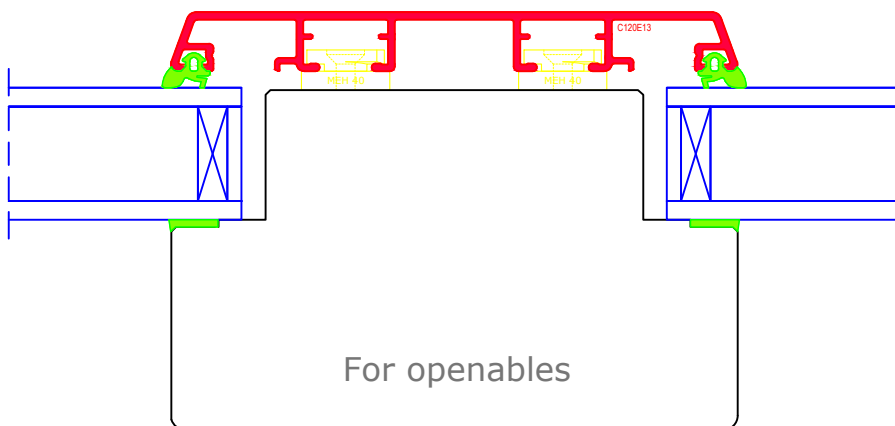

For openables


				CLIENT					
				PROJECT					
				DRAWING TITLE	Colonial bars (large, separate glass)			7/8 Beaconsfield Street, Fyshwick	
				DRAWN	Doepfner	CHECKED BY	S.WALZ	ACT. 2609. Ph. (02) 6160 7777.	
0	25/03/2024	RELEASE		SCALE	SHT.SIZE	DRAWING NO.	REV.	Email: sales@laros.com.au	
REV.	DATE	DETAILS & STATUS		NTS	A4	Premium IV68/72 Layout 32	0	Web: www.laros.com.au	

Layout 40: Parallel slide (vertical view)

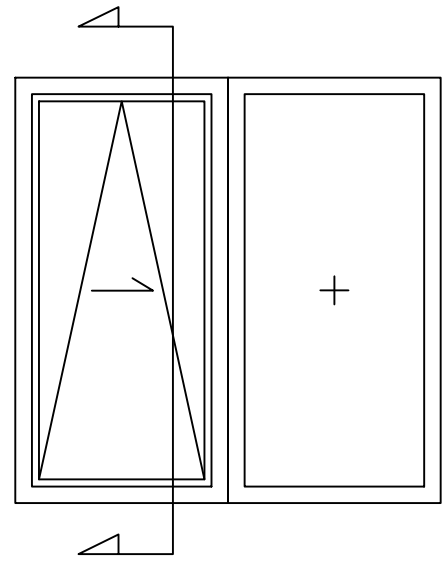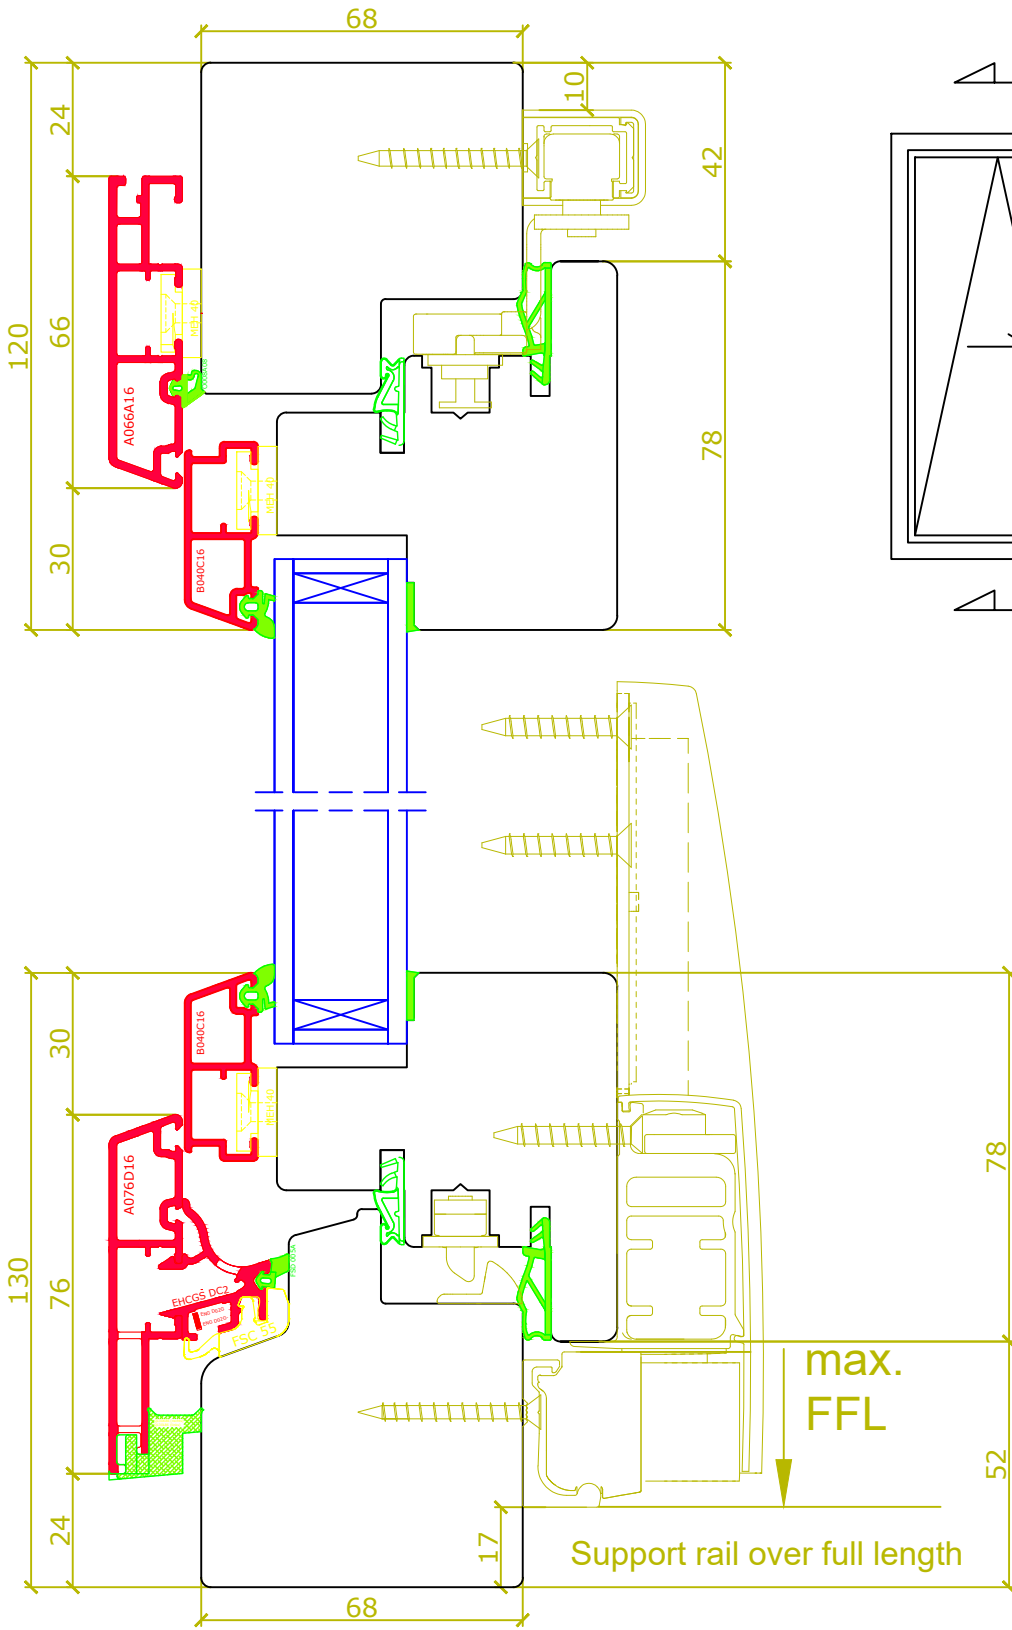

			CLIENT				
			PROJECT				
			DRAWING TITLE		Parallel slide (vertical view)		7/8 Beaconsfield Street, Fyshwick
			DRAWN		Doepfner	CHECKED BY	S.WALZ
0	25/03/2024	RELEASE	SCALE	SHT.SIZE	DRAWING NO.		REV.
REV.	DATE	DETAILS & STATUS	NTS	A4	Premium IV68/72 Layout 40		0
							Email: sales@laros.com.au
							Web: www.laros.com.au


Layout 41: Parallel slide, type A (horizontal view)

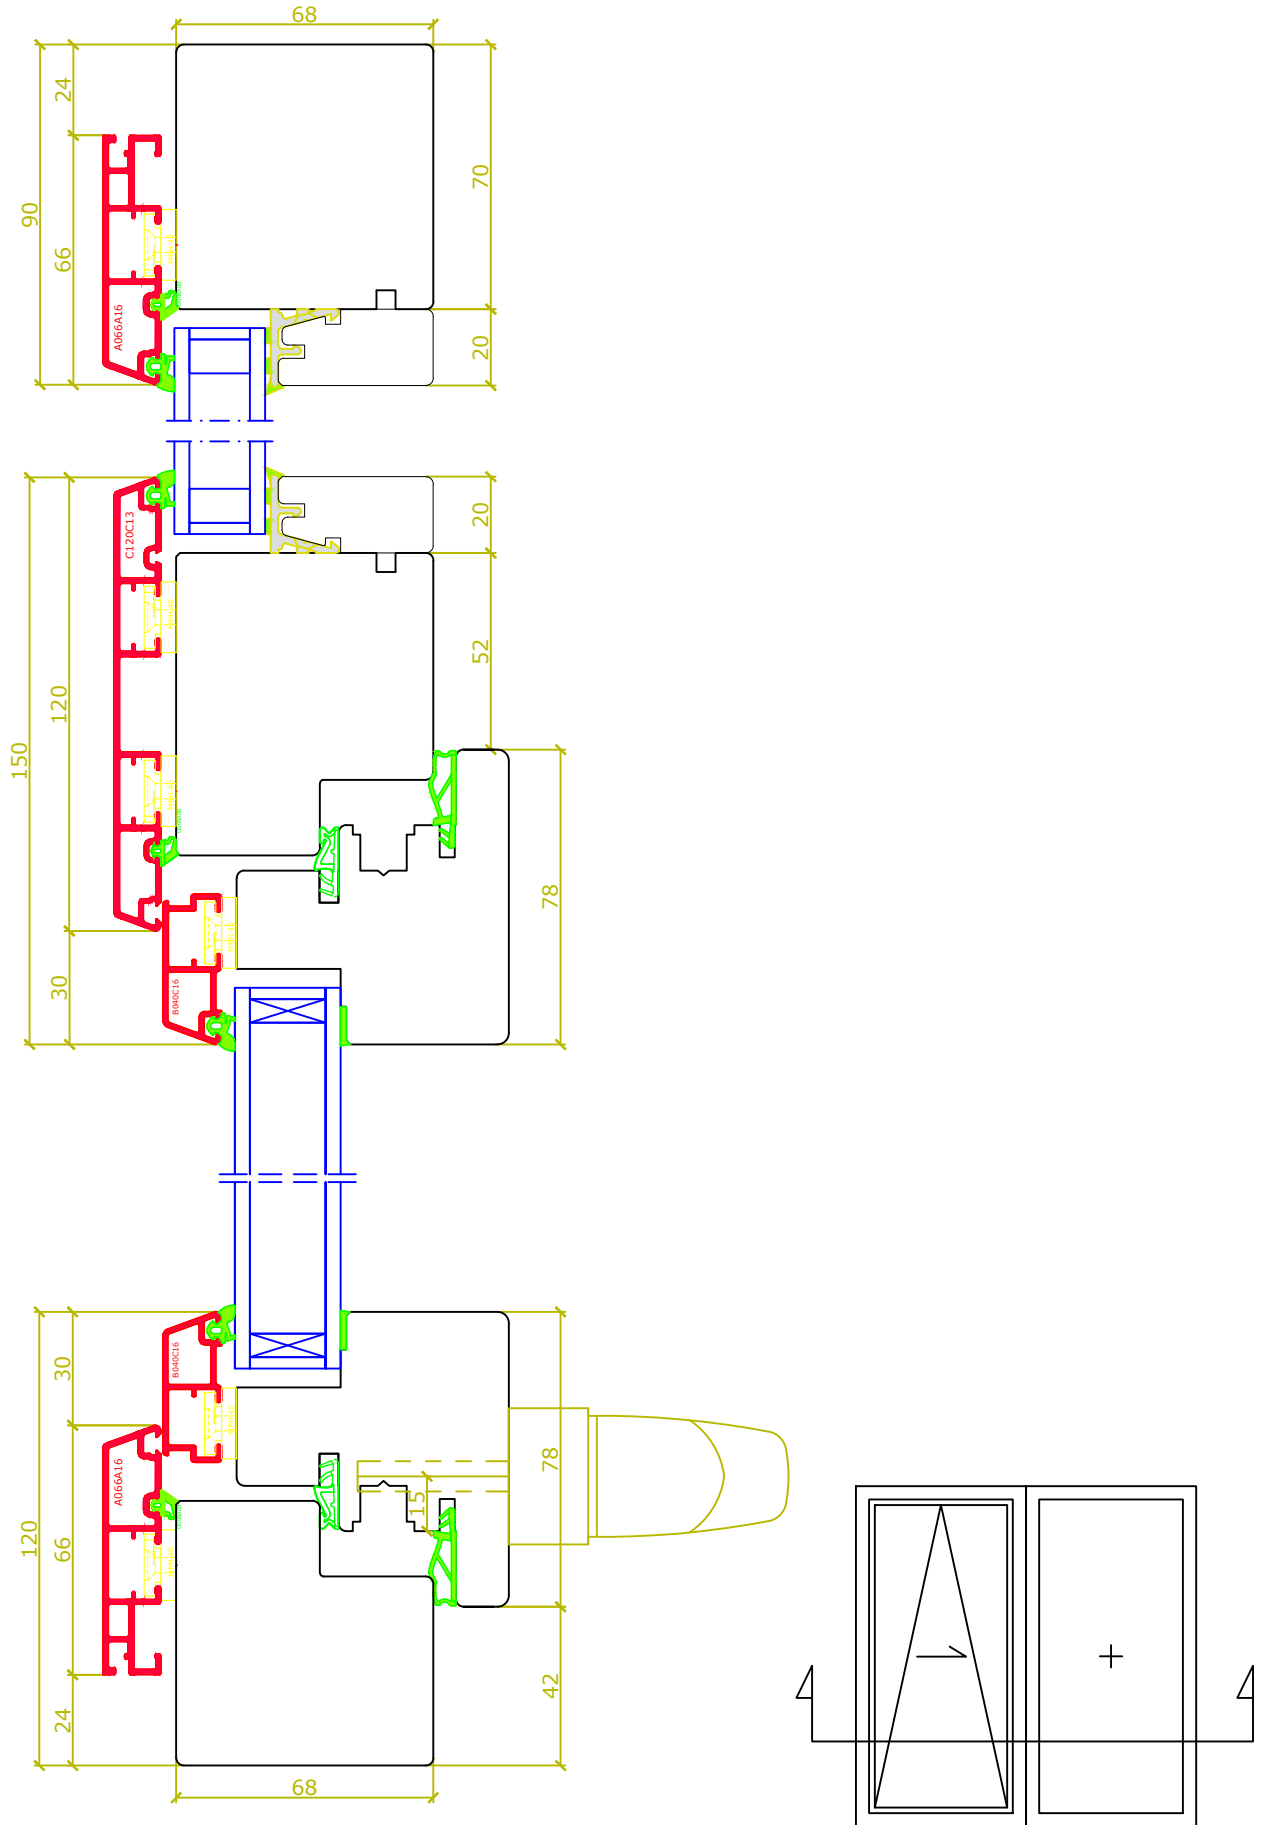

				CLIENT					
				PROJECT					
				DRAWING TITLE	Parallel slide, type A (horizontal view)			7/8 Beaconsfield Street, Fyshwick	
				DRAWN	Doepfner	CHECKED BY	S.WALZ	ACT. 2609. Ph. (02) 6160 7777.	
0	25/03/2024	RELEASE		SCALE	SHT.SIZE	DRAWING NO.	REV.	Email: sales@laros.com.au	
REV.	DATE	DETAILS & STATUS		NTS	A4	Premium IV68/72 Layout 41	0	Web: www.laros.com.au	





Layout 50: Lift&slide 2.0 (vertical view through openable part)

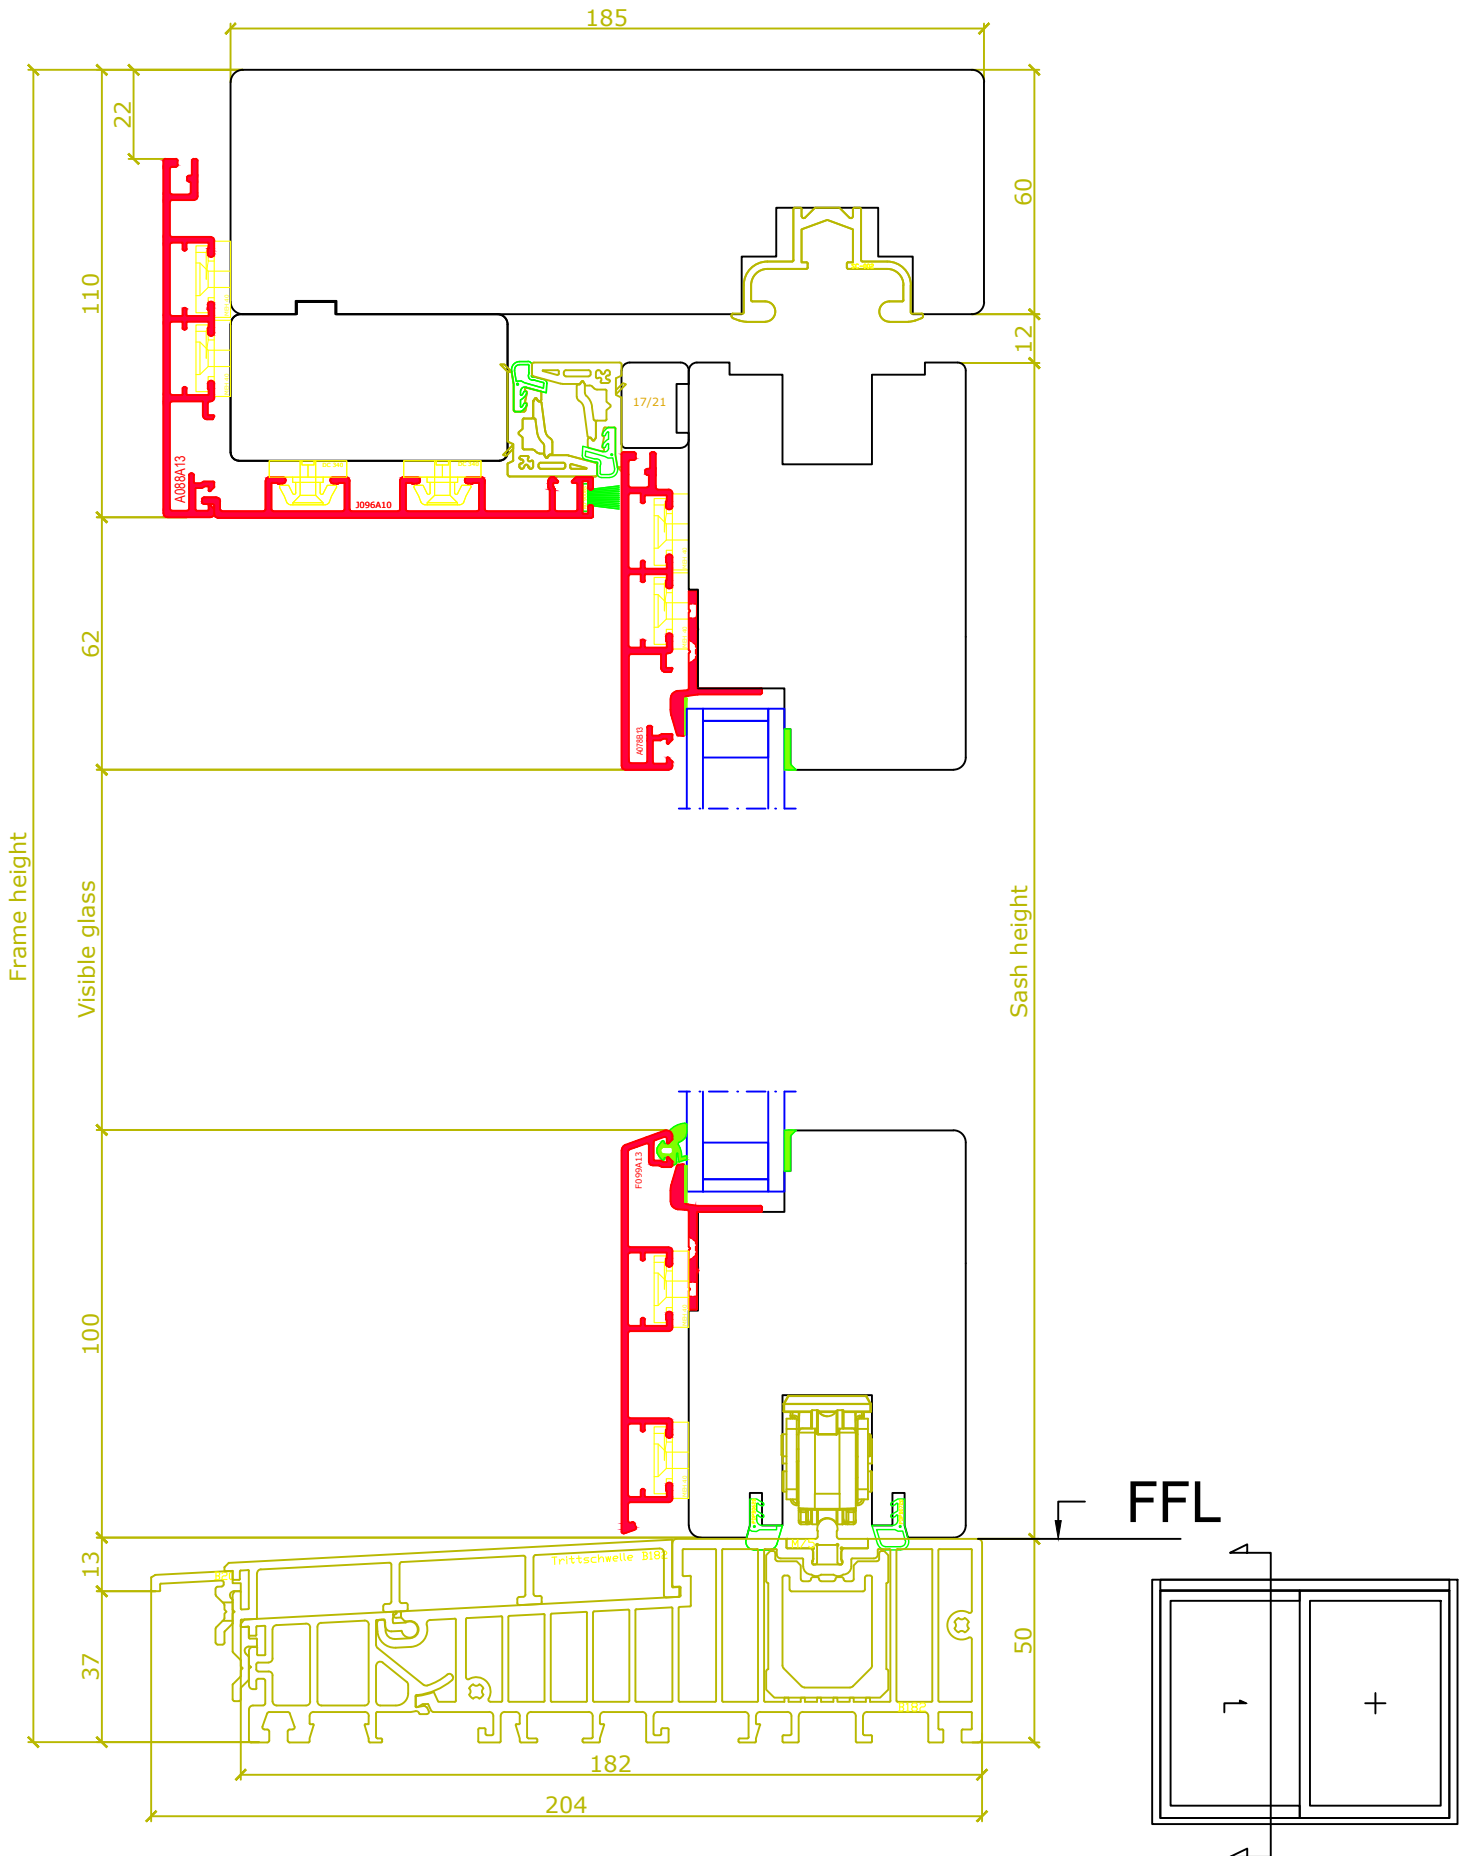

				CLIENT						
				PROJECT						
				DRAWING TITLE	Lift&slide 2.0 (vertical view through openable part)					ACT. 2609. Ph. (02) 6160 7777.
				DRAWN	Doepfner	CHECKED BY	S.WALZ			Email: sales@laros.com.au
0	25/03/2024	RELEASE		SCALE	SHT.SIZE	DRAWING NO.		REV.	0	Web: www.laros.com.au
REV.	DATE	DETAILS & STATUS		NTS	A4	Premium IV68/72 Layout 50				



Layout 51: Lift&slide 2.0 (vertical view through fixed part)

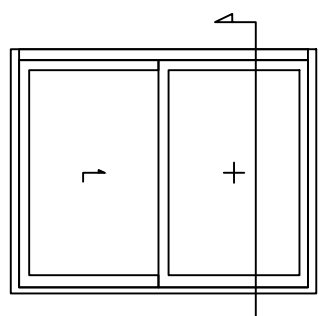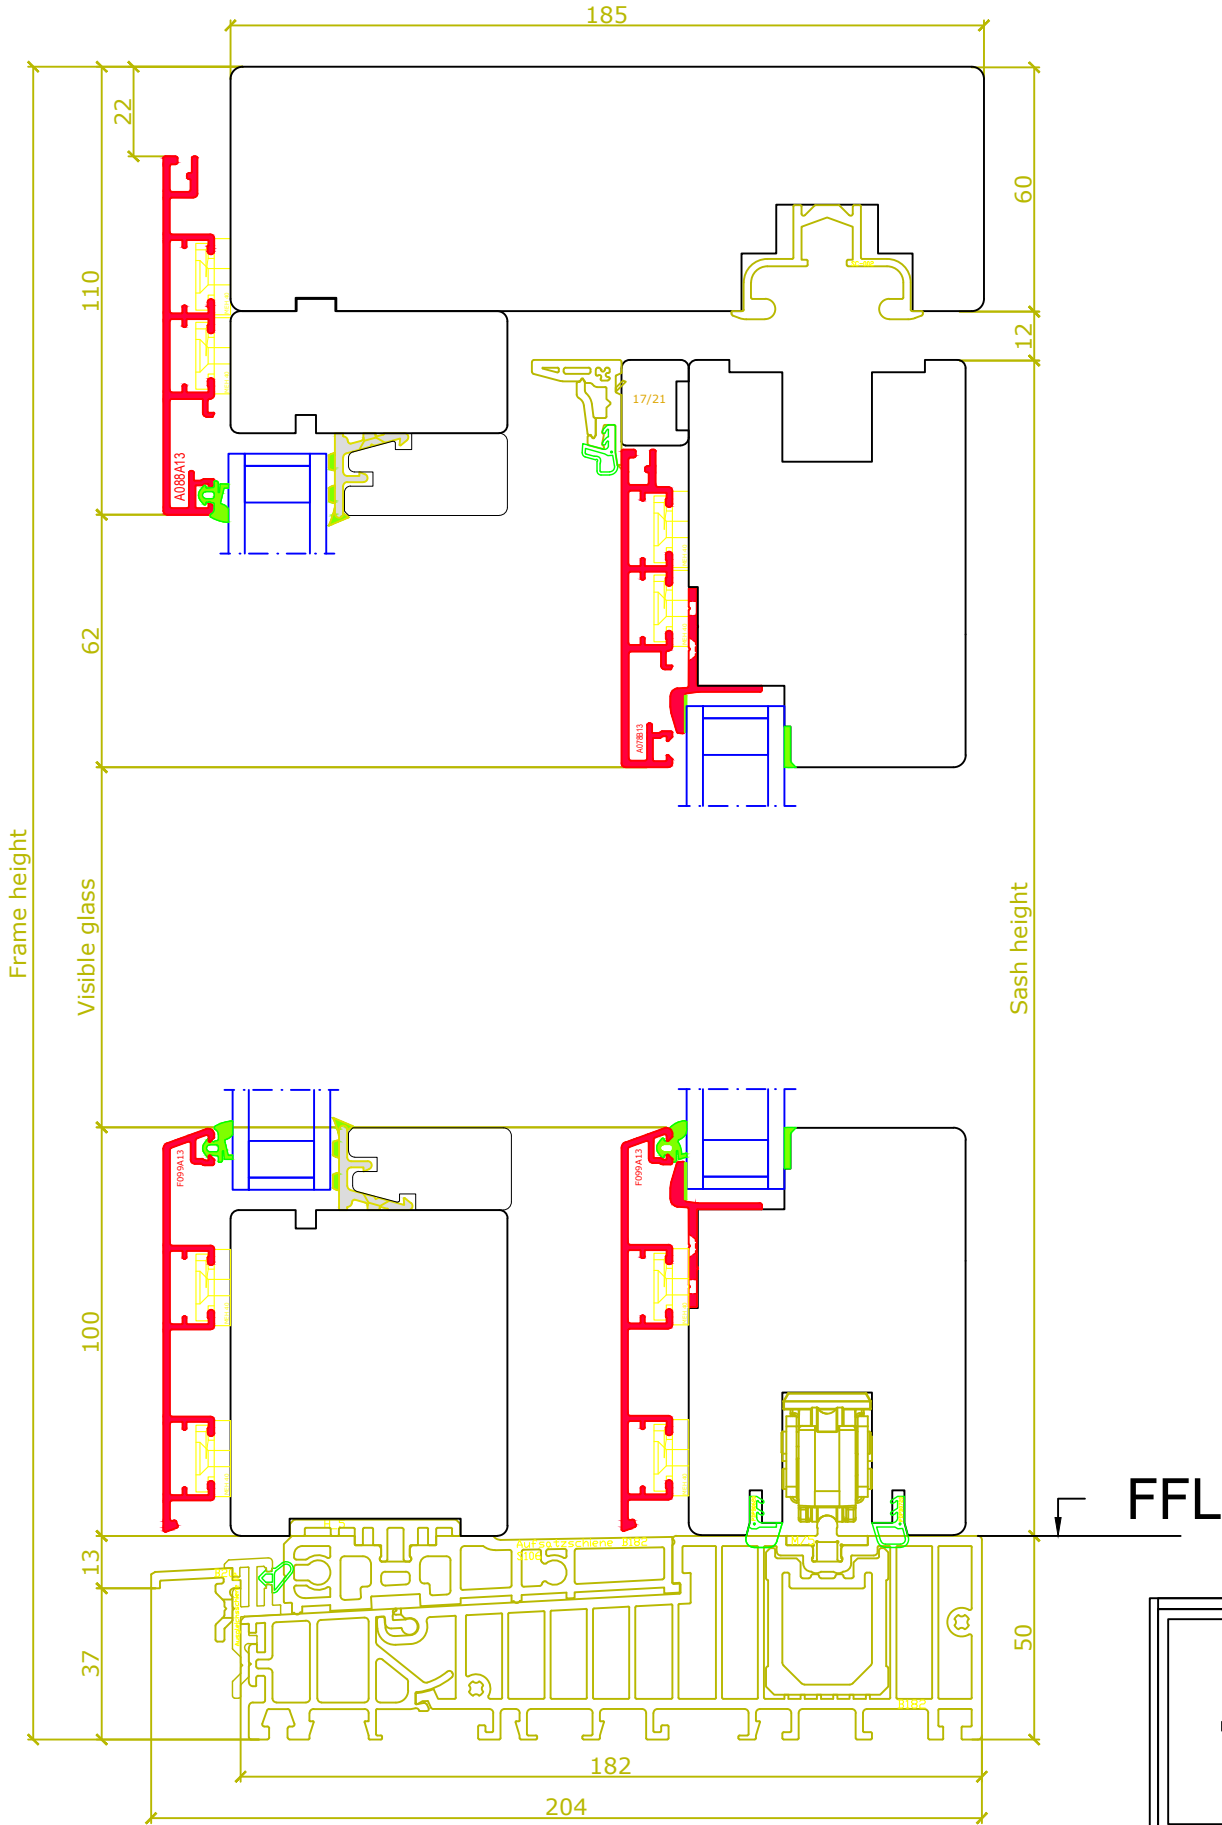


				CLIENT					
				PROJECT					
				DRAWING TITLE	Lift&slide 2.0 (vertical view through fixed part)			7/8 Beaconsfield Street, Fyshwick	
				DRAWN	Doepfner	CHECKED BY	S.WALZ	ACT. 2609. Ph. (02) 6160 7777.	
0	25/03/2024	RELEASE		SCALE	SHT.SIZE	DRAWING NO.	REV.	Email: sales@laros.com.au	
REV.	DATE	DETAILS & STATUS		NTS	A4	Premium IV68/72 Layout 51	0	Web: www.laros.com.au	



Layout 52: Lift&slide 2.0, type A (horizontal view)

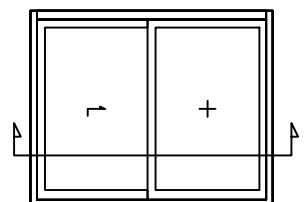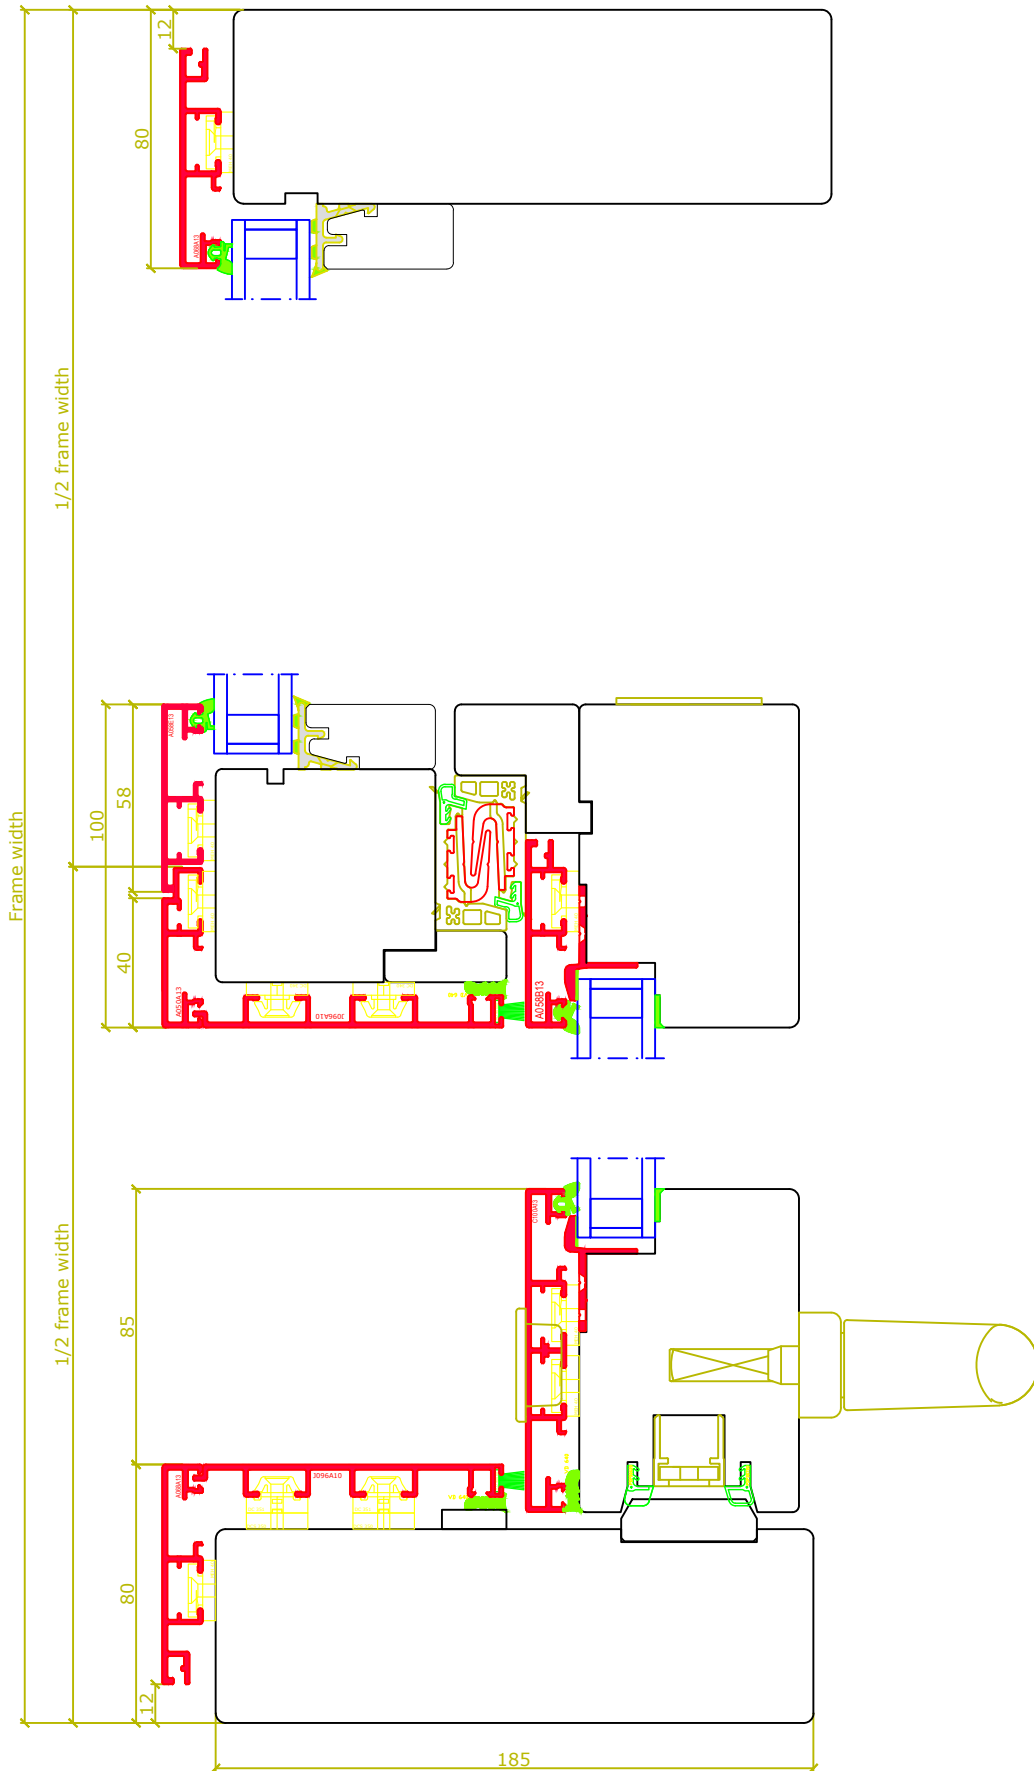

				CLIENT				
				PROJECT				
				DRAWING TITLE	Lift&slide 2.0, type A (horizontal view)			7/8 Beaconsfield Street, Fyshwick
				DRAWN	Doepfner	CHECKED BY	S.WALZ	ACT. 2609. Ph. (02) 6160 7777.
0	25/03/2024	RELEASE		SCALE	SHT.SIZE	DRAWING NO.	REV.	Email: sales@laros.com.au
REV.	DATE	DETAILS & STATUS		NTS	A4	Premium IV68/72 Layout 52	0	Web: www.laros.com.au

