

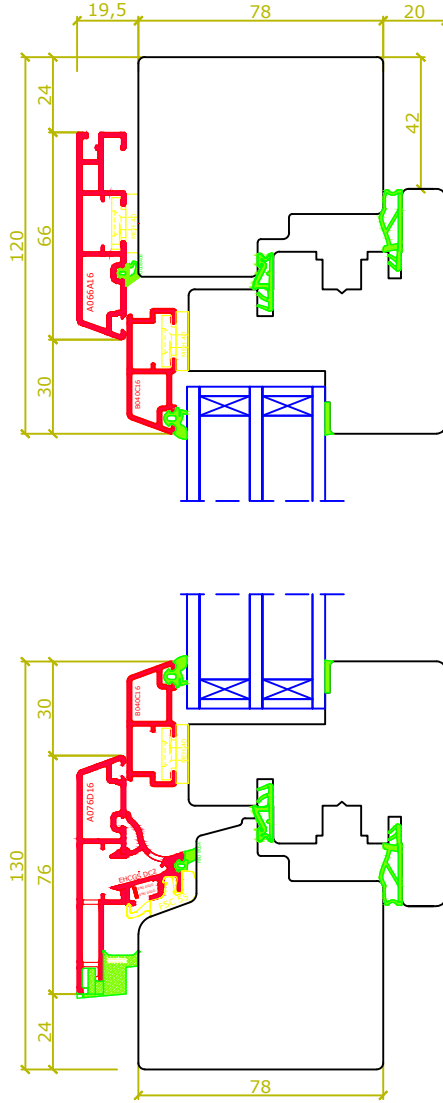
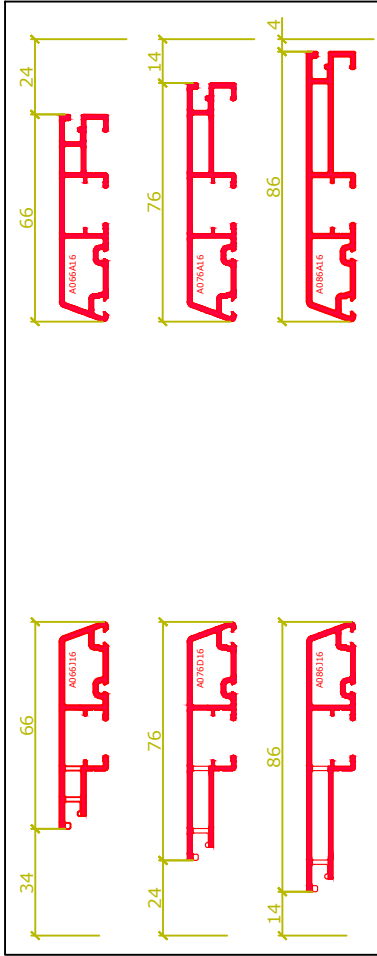
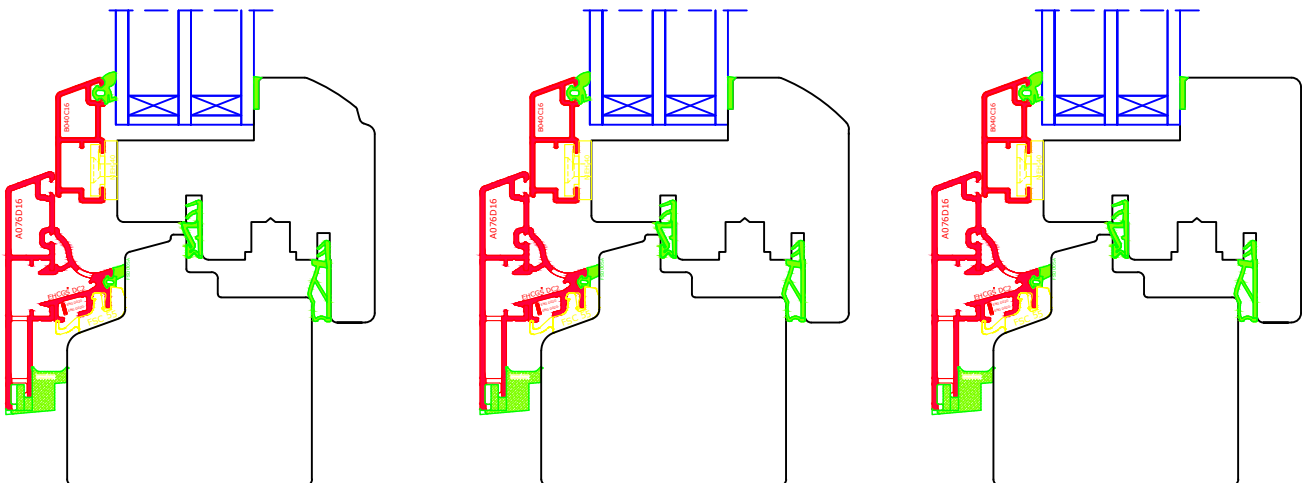


Layout 1: Variants for alu cladding, internal profile

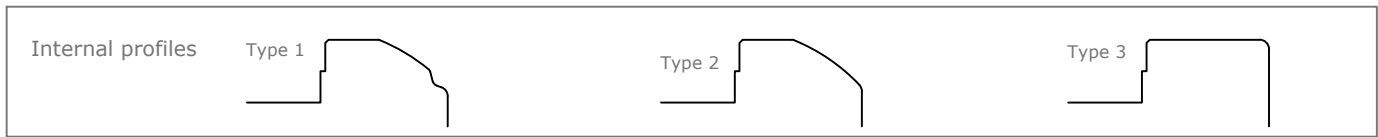


Timber overhang jambs and top:
 4mm, 14mm, 24mm
 Timber overhang bottom:
 14mm, 24mm, 34mm
 Variable in smaller steps by
 changing timber width

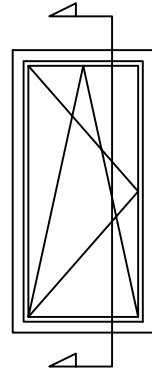




			CLIENT		LAROS TECHNOLOGIES	
			PROJECT		7/8 Beaconsfield Street, Fyshwick	
			DRAWING TITLE		Variants for alu cladding, internal profile	
			DRAWN		Doepfner	
			CHECKED BY		S.WALZ	
0			SCALE		SHT.SIZE	
25/03/2024			RELEASE		DRAWING NO.	
REV.			DATE		REV.	
DETAILS & STATUS			NTS		A4	
			Premium IV78/82 Layout 1		0	
					Email: sales@laros.com.au	
					Web: www.laros.com.au	

Layout 2: IV 78/82 (triple glazed) vs IV 68/72 (double glazed)

SLIM 1 - 78/82

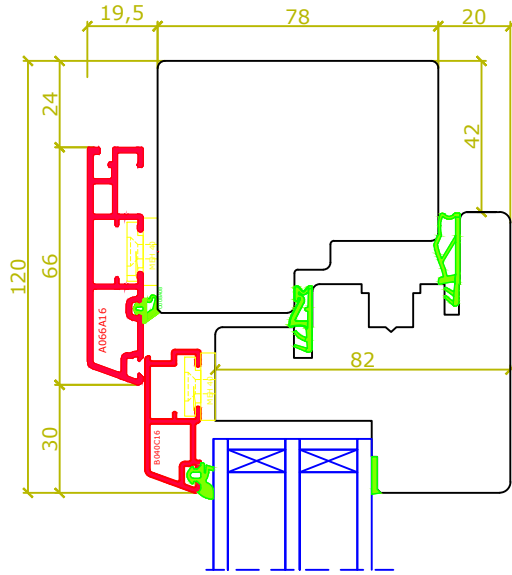

SLIM 1 - 68/72

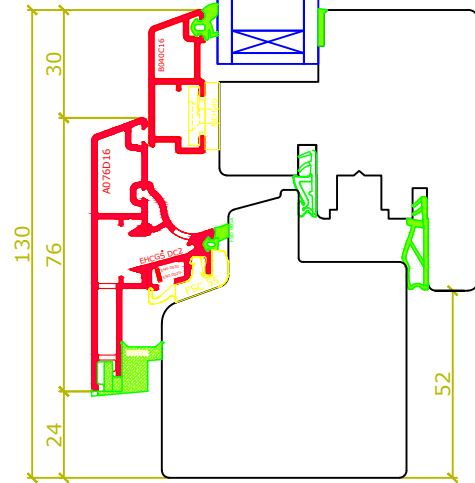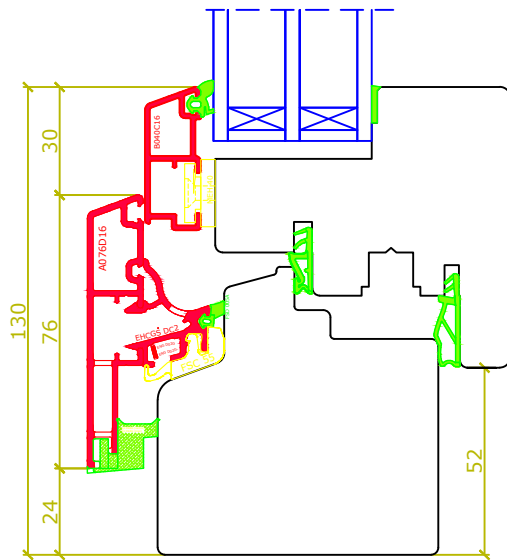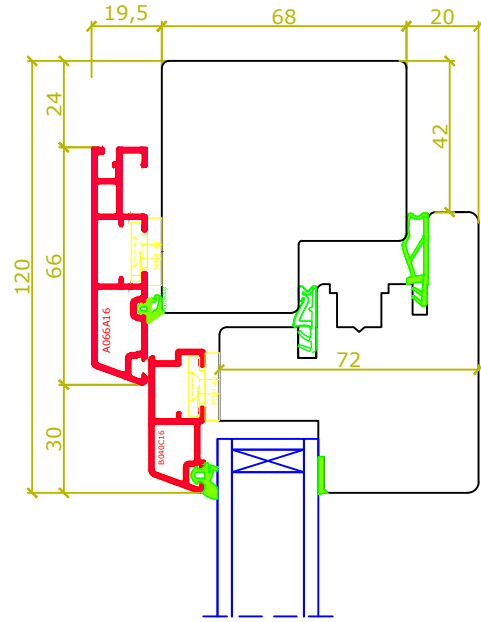

System IV78/82 (triple glazed)










Glazing thickness:
 Openable: max 53 mm
 Fixed: max 53 mm

System IV68/72 (double glazed)

Glazing thickness:
 Openable: max 47 mm
 Fixed: max 43 mm

				CLIENT				
				PROJECT				
				DRAWING TITLE	IV 78 (triple) vs IV 68 (double)			7/8 Beaconsfield Street, Fyshwick
				DRAWN	Doepfner	CHECKED BY	S.WALZ	ACT. 2609. Ph. (02) 6160 7777.
0	25/03/2024	RELEASE		SCALE	SHT.SIZE	DRAWING NO.	REV.	Email: sales@laros.com.au
REV.	DATE	DETAILS & STATUS		NTS	A4	Premium IV78/82 Layout 2	0	Web: www.laros.com.au





Layout 4: External aluminium sill flashings

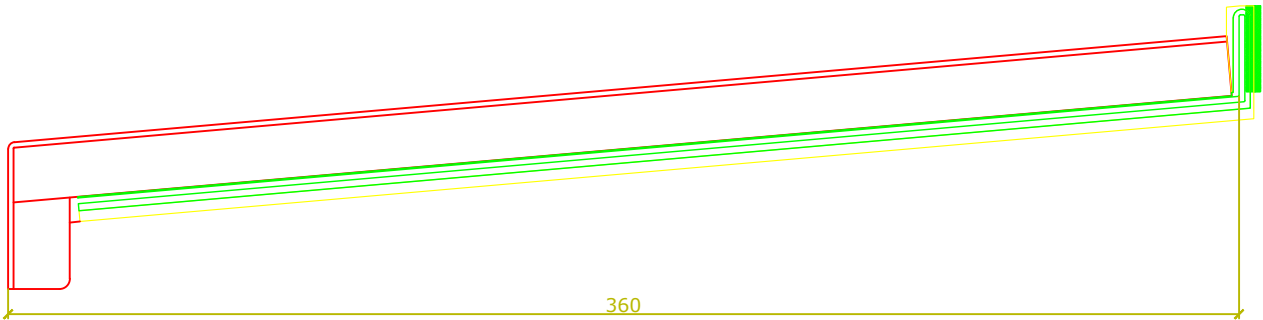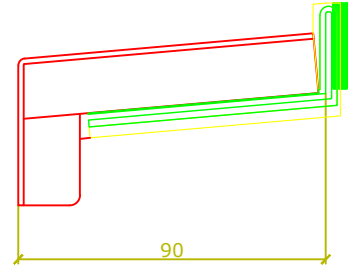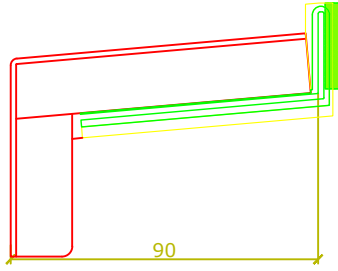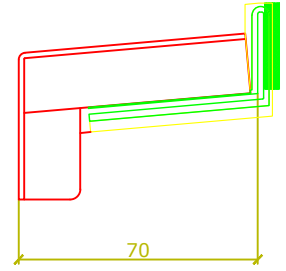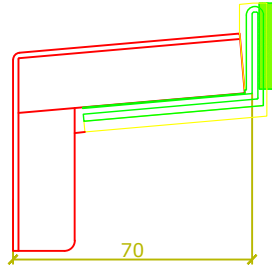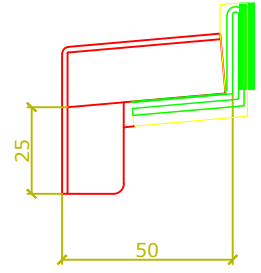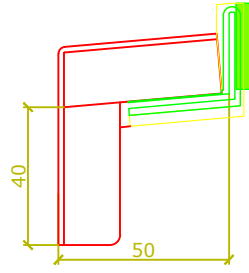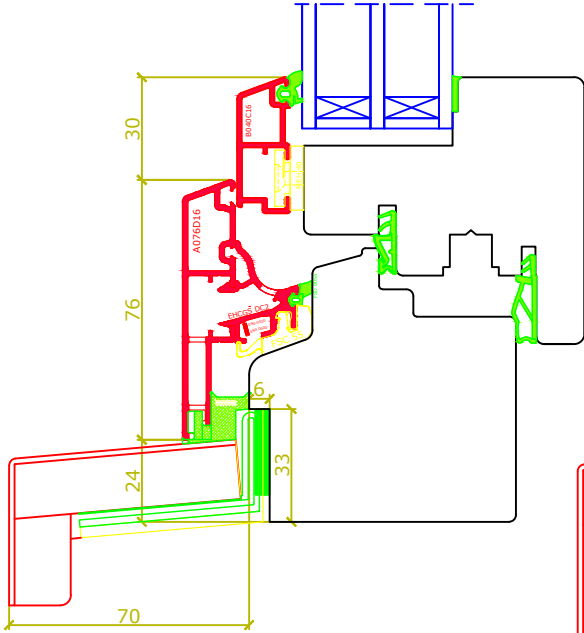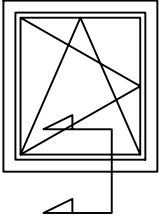


Drip nose available in 25mm and 40mm
 Depth [mm] available: 50, 70, 90, 110, 150, 165, 180,
 195, 210, 225, 240, 260, 280, 300, 320, 340, 360




			CLIENT				
			PROJECT				
			DRAWING TITLE		External aluminium sill flashings		7/8 Beaconsfield Street, Fyshwick
			DRAWN		Doepfner	CHECKED BY	S.WALZ
			SCALE		SHT.SIZE	DRAWING NO.	REV.
0	25/03/2024	RELEASE	NTS	A4	Premium IV78/82 Layout 4		0
REV.	DATE	DETAILS & STATUS					Email: sales@laros.com.au
							Web: www.laros.com.au


Layout 7: Jamb Tilt&turn and Fixed window

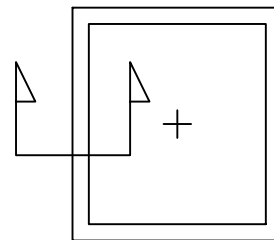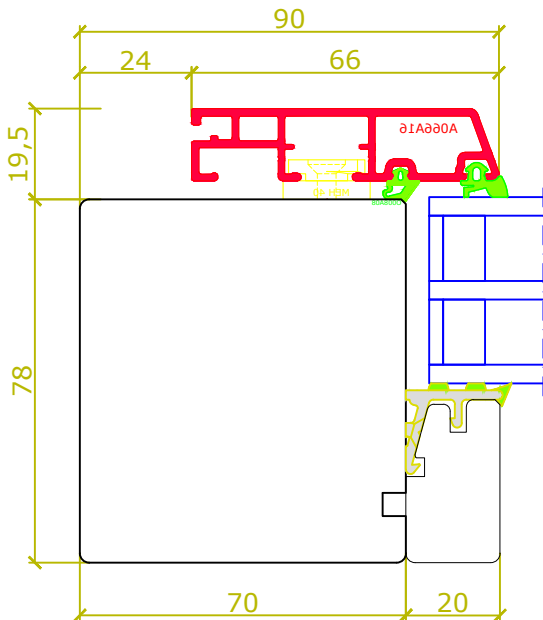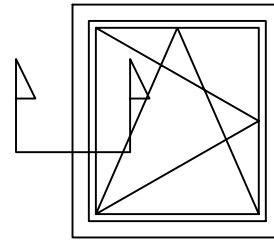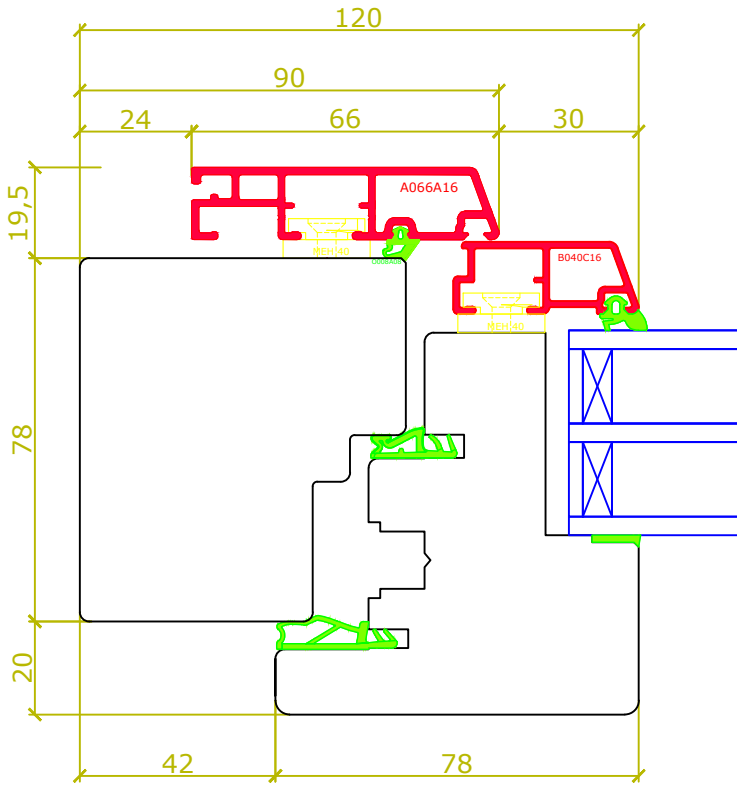


			CLIENT						
			PROJECT						
			DRAWING TITLE	Jamb Tilt&turn and Fixed window			7/8 Beaconsfield Street, Fyshwick		
			DRAWN	Doepfner	CHECKED BY	S.WALZ	ACT. 2609. Ph. (02) 6160 7777.		
0	25/03/2024	RELEASE	SCALE	SHT.SIZE	DRAWING NO.		REV.	Email: sales@laros.com.au	
REV.	DATE	DETAILS & STATUS	NTS	A4	Premium IV78/82 Layout 7		0	Web: www.laros.com.au	

Layout 9: Tilted window, space requirement at top

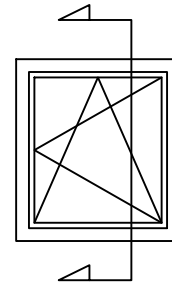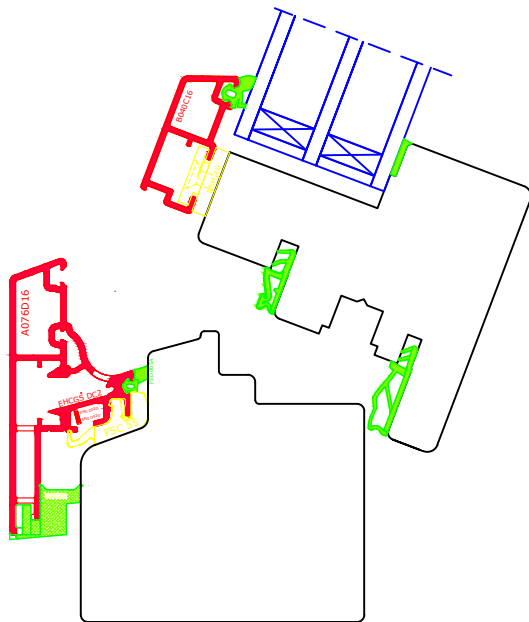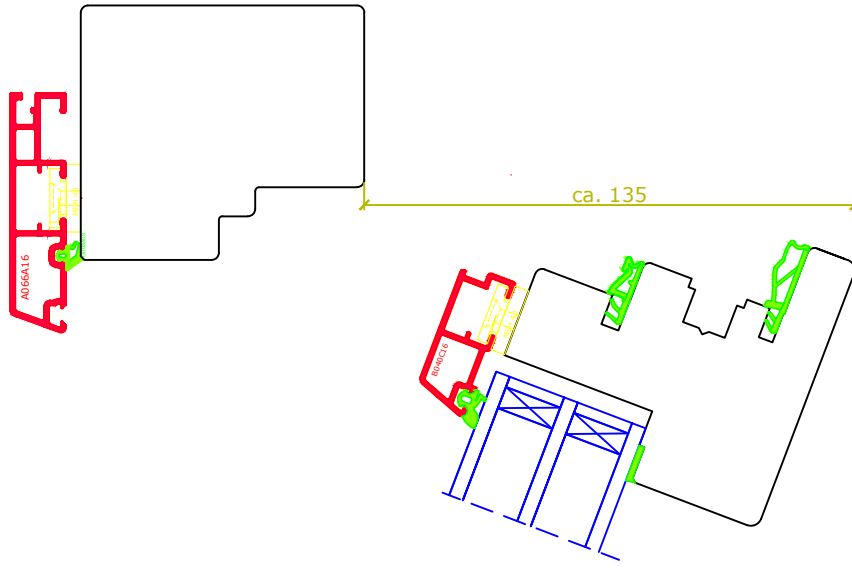

				CLIENT				
				PROJECT				
				DRAWING TITLE	Tilted window, space requirement at top			7/8 Beaconsfield Street, Fyshwick
				DRAWN	Doepfner	CHECKED BY	S.WALZ	ACT. 2609. Ph. (02) 6160 7777.
0	25/03/2024	RELEASE		SCALE	SHT.SIZE	DRAWING NO.	REV.	Email: sales@laros.com.au
REV.	DATE	DETAILS & STATUS		NTS	A4	Premium IV78/82 Layout 9	0	Web: www.laros.com.au



Layout 10: Maximum possible rebate on jamb for 90° opening

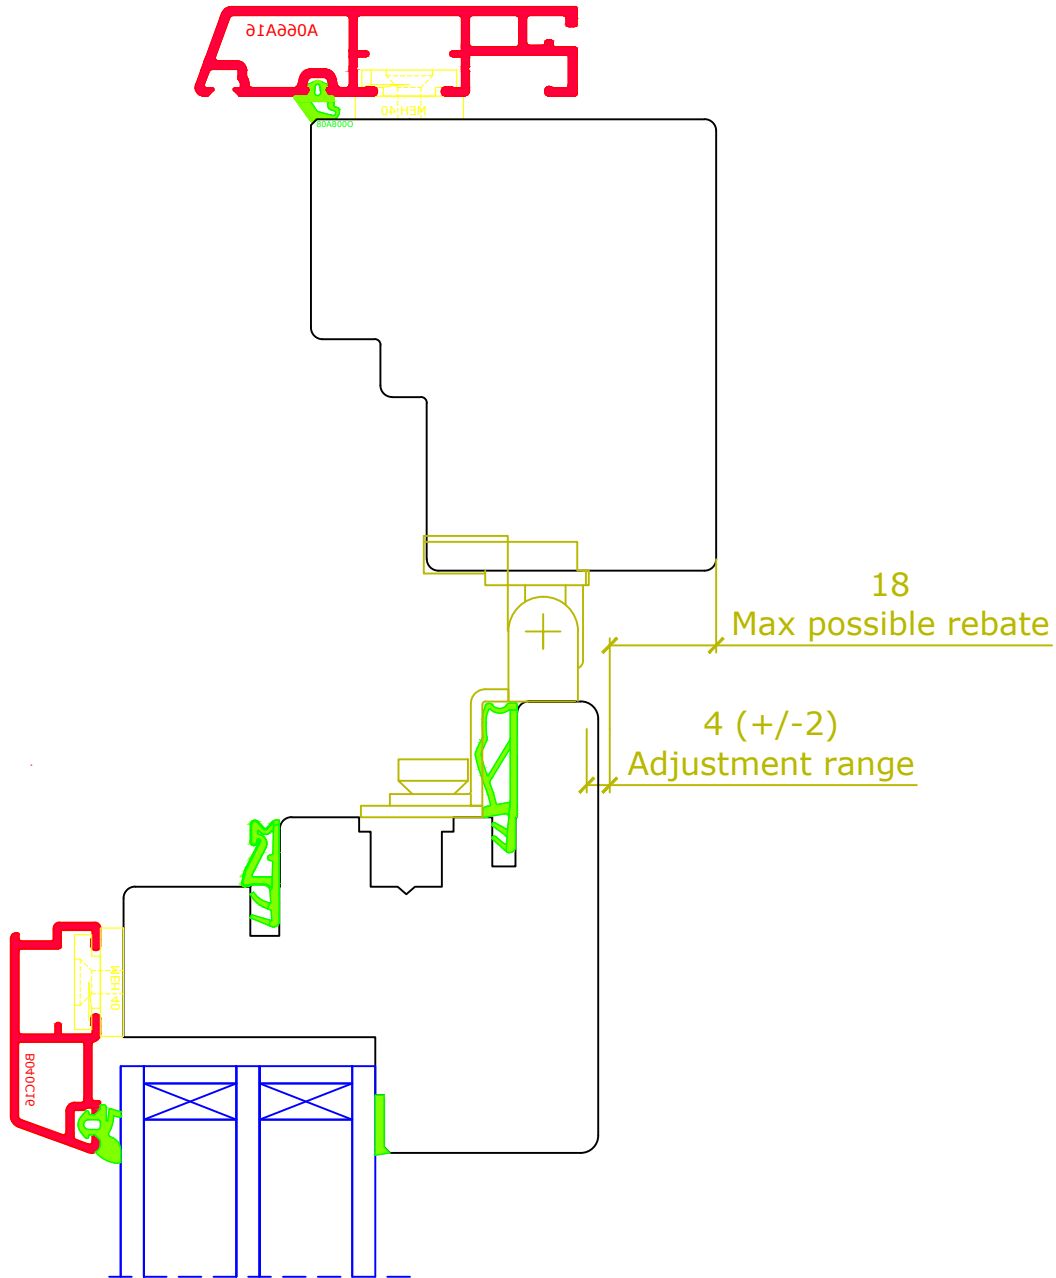


			CLIENT							
			PROJECT							
			DRAWING TITLE	Max possible rebate on jamb for 90 degree opening			7/8 Beaconsfield Street, Fyshwick			
			DRAWN	Doepfner	CHECKED BY	S.WALZ	ACT. 2609. Ph. (02) 6160 7777.			
0	25/03/2024	RELEASE	SCALE	SHT.SIZE	DRAWING NO.			REV.	Email: sales@laros.com.au	
REV.	DATE	DETAILS & STATUS	NTS	A4	Premium IV78/82 Layout 10			0	Web: www.laros.com.au	






Layout 15: Transom between two fixed windows

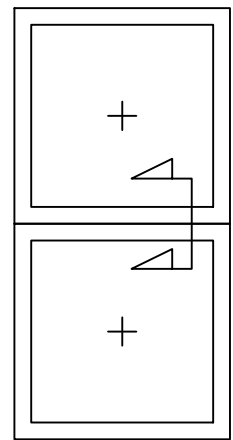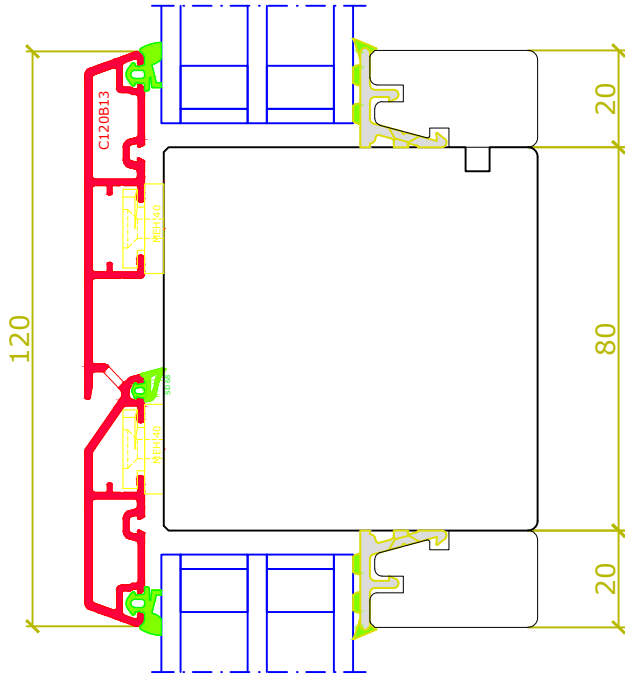


			CLIENT			
			PROJECT			
			DRAWING TITLE	Transom between two fixed windows		7/8 Beaconsfield Street, Fyshwick
			DRAWN	Doepfner	CHECKED BY	S.WALZ
0	25/03/2024	RELEASE	SCALE	SHT.SIZE	DRAWING NO.	REV.
REV.	DATE	DETAILS & STATUS	NTS	A4	Premium IV78/82 Layout 15	0
						Email: sales@laros.com.au
						Web: www.laros.com.au

Layout 16: Transom with tilt&turn at top and bottom

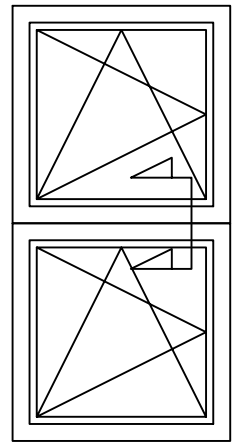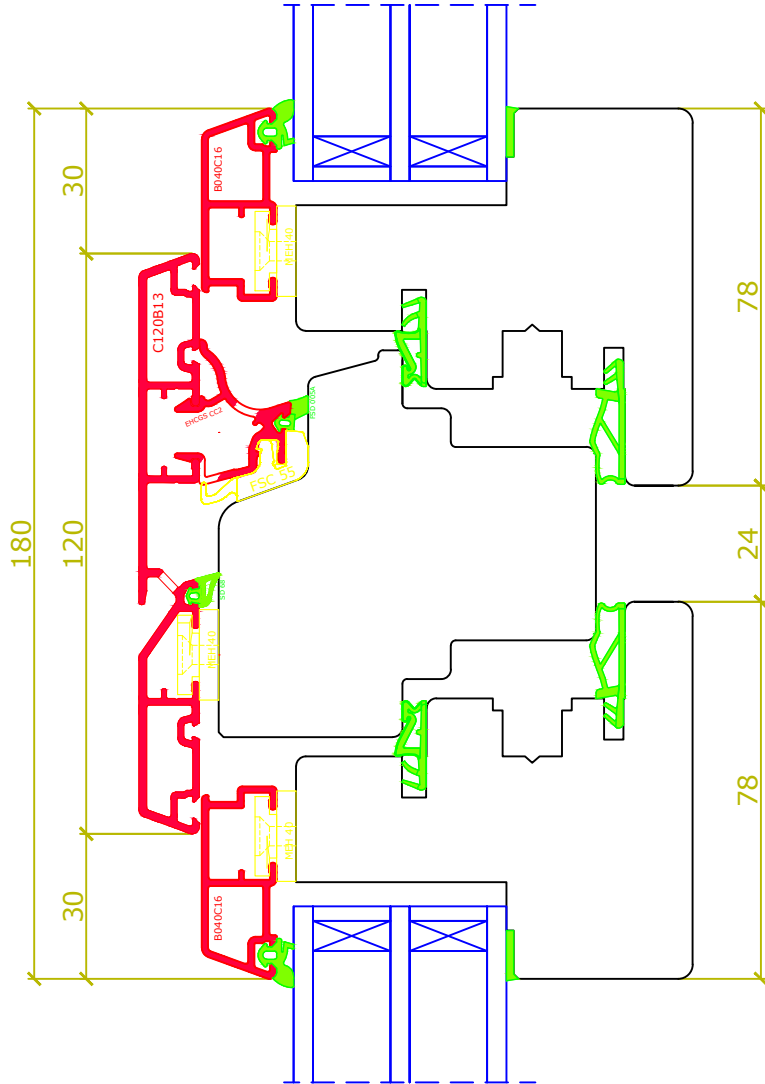

			CLIENT				
			PROJECT				
			DRAWING TITLE		Transom with tilt&turn at top and bottom		7/8 Beaconsfield Street, Fyshwick
			DRAWN		Doepfner	CHECKED BY	S.WALZ
			SCALE		SHT.SIZE		ACT. 2609. Ph. (02) 6160 7777.
0	25/03/2024	RELEASE	SCALE	SHT.SIZE	DRAWING NO.		REV. 0
REV.	DATE	DETAILS & STATUS	NTS	A4	Premium IV78/82 Layout 16		Email: sales@laros.com.au
							Web: www.laros.com.au



Layout 20: Corner with integrated post

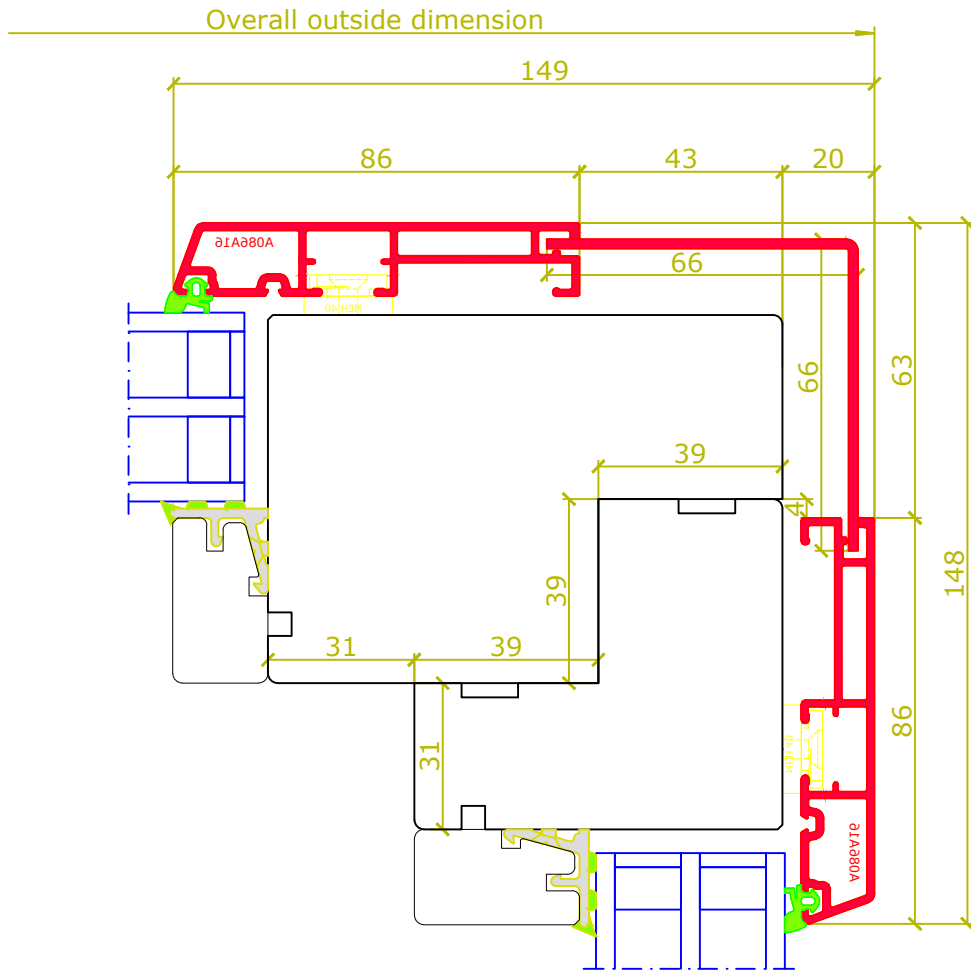

Please note: post is not load bearing

			CLIENT				
			PROJECT				
			DRAWING TITLE		Corner with integrated post		7/8 Beaconsfield Street, Fyshwick
			DRAWN		Doepfner	CHECKED BY	S.WALZ
			SCALE		SHT.SIZE		ACT. 2609. Ph. (02) 6160 7777.
0	25/03/2024	RELEASE			DRAWING NO.		REV. 0
REV.	DATE	DETAILS & STATUS	NTS	A4	Premium IV78/82 Layout 20		Email: sales@laros.com.au
							Web: www.laros.com.au




Layout 23: Horizontal coupling on site

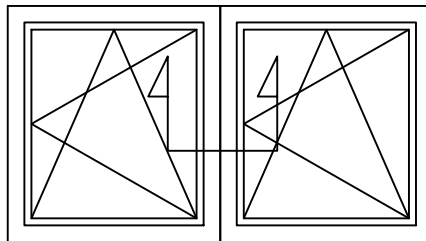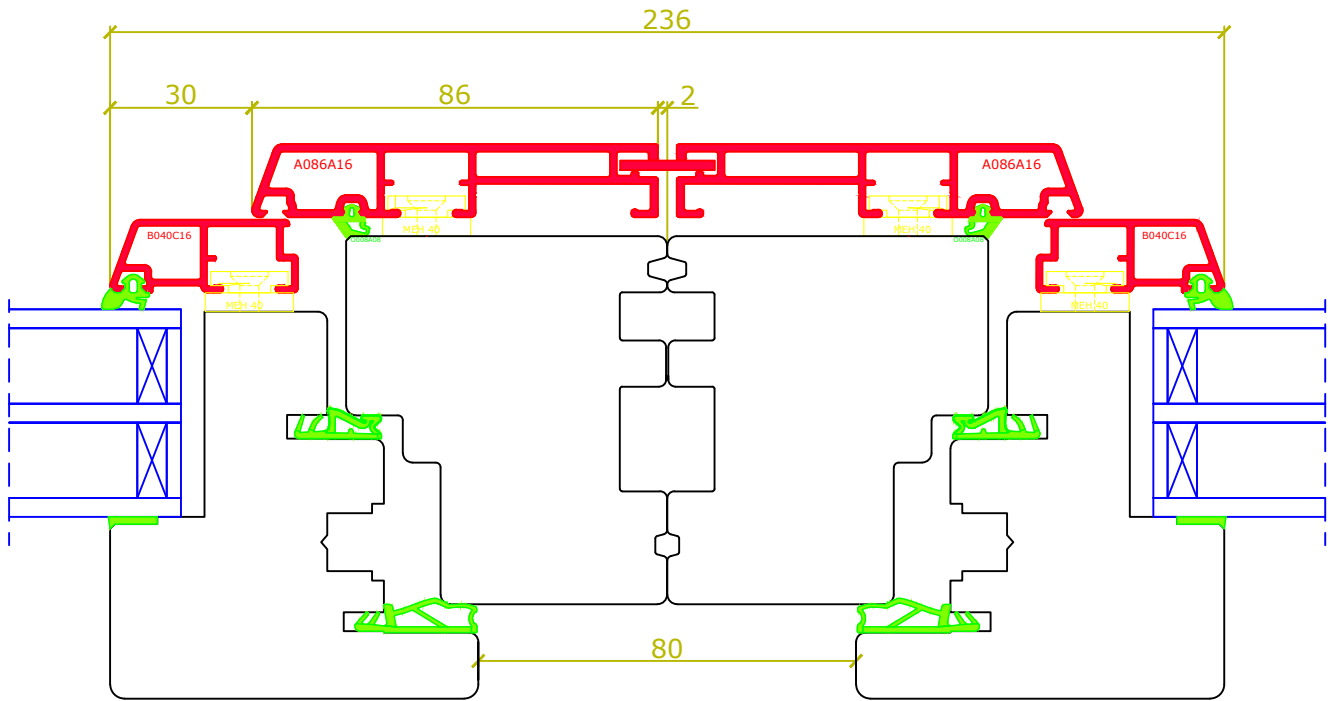

			CLIENT			LAROS TECHNOLOGIES		
			PROJECT			7/8 Beaconsfield Street, Fyshwick		
			DRAWING TITLE			Horizontal coupling on site		
			DRAWN		Doepfner	CHECKED BY	S.WALZ	ACT. 2609. Ph. (02) 6160 7777.
0	25/03/2024	RELEASE	SCALE	SHT.SIZE	DRAWING NO.		REV.	Email: sales@laros.com.au
REV.	DATE	DETAILS & STATUS	NTS	A4	Premium IV78/82 Layout 23		0	Web: www.laros.com.au




Layout 27: MACO Transit sill (openable and fixed)

Doors with MACO Transit only with visible hinges!!

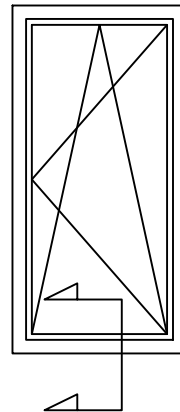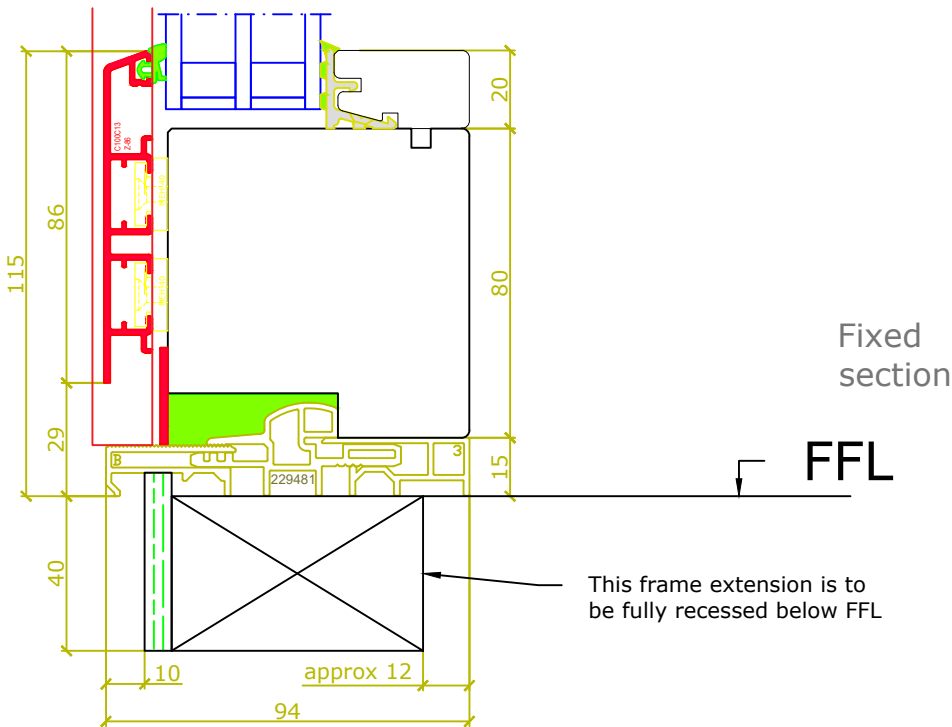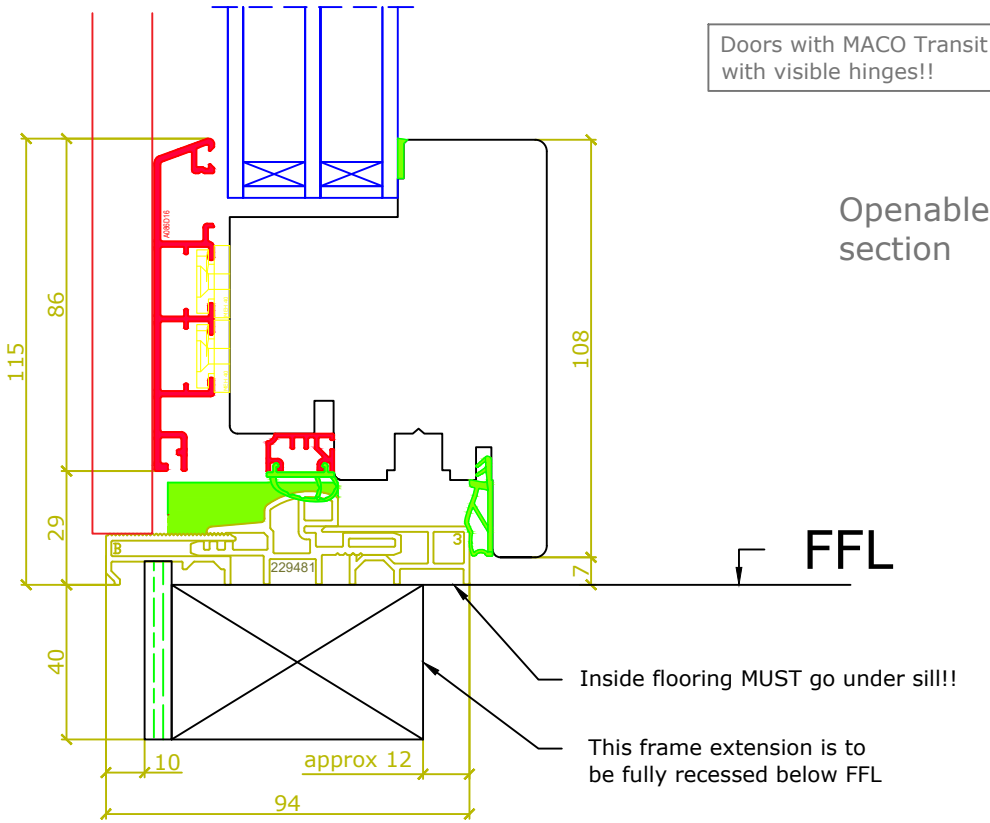




			CLIENT			LAROS TECHNOLOGIES		
			PROJECT			7/8 Beaconsfield Street, Fyshwick		
			DRAWING TITLE			Vertical coupling on site		
			DRAWN		Doepfner	CHECKED BY	S.WALZ	ACT. 2609. Ph. (02) 6160 7777.
0	25/03/2024	RELEASE	SCALE	SHT.SIZE	DRAWING NO.		REV.	Email: sales@laros.com.au
REV.	DATE	DETAILS & STATUS	NTS	A4	Premium IV78/82 Layout 27		0	Web: www.laros.com.au

Layout 32: Colonial bars (large, separate glass)

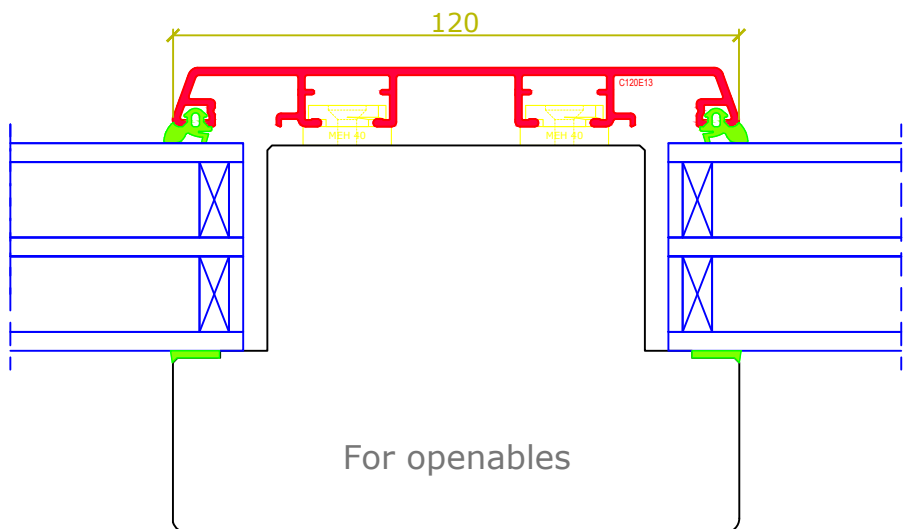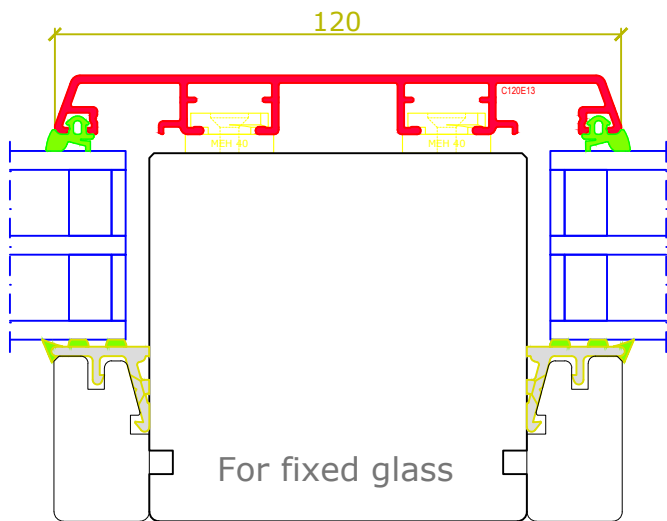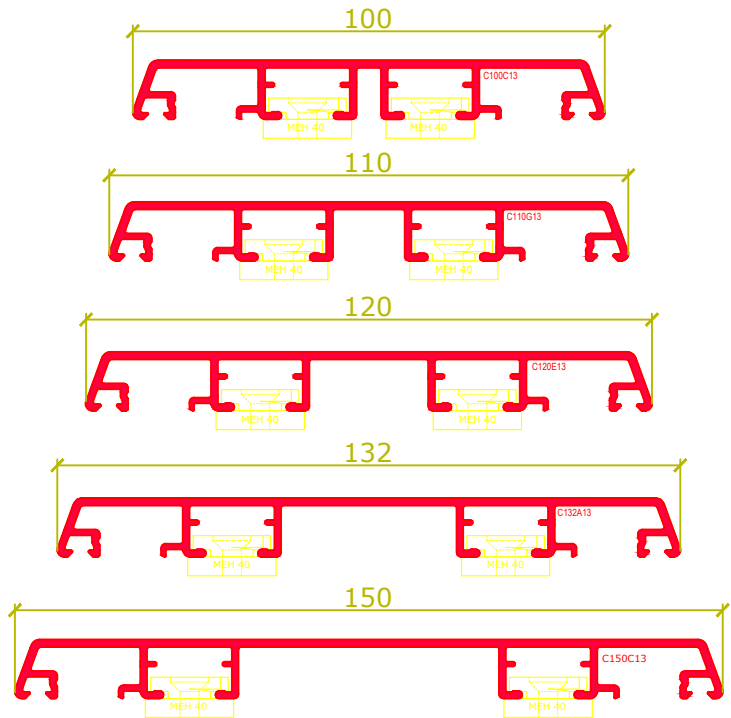


				CLIENT				
				PROJECT				
				DRAWING TITLE	Colonial bars (large, separate glass)			7/8 Beaconsfield Street, Fyshwick
				DRAWN	Doepfner	CHECKED BY	S.WALZ	ACT. 2609. Ph. (02) 6160 7777.
0	25/03/2024	RELEASE		SCALE	SHT.SIZE	DRAWING NO.	REV.	Email: sales@laros.com.au
REV.	DATE	DETAILS & STATUS		NTS	A4	Premium IV78/82 Layout 32	0	Web: www.laros.com.au

Layout 33: Colonial bars (small, glued on)

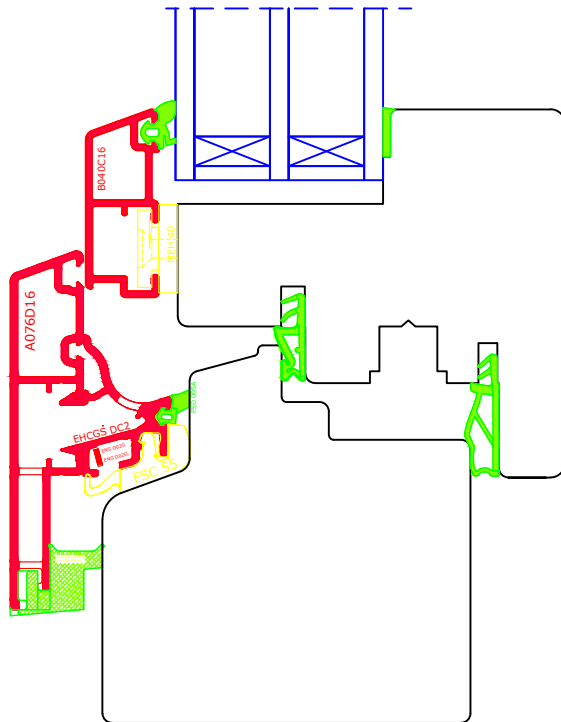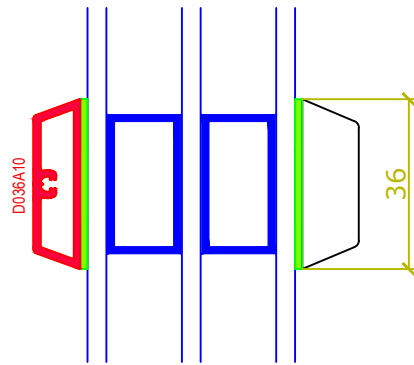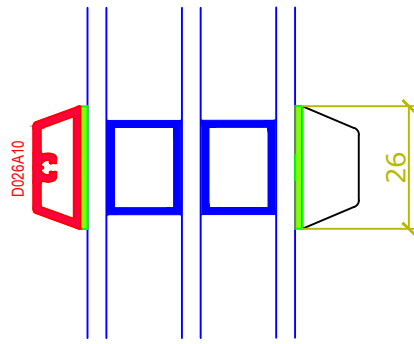

			CLIENT						
			PROJECT						
			DRAWING TITLE	Colonial bars (small, glued on)			7/8 Beaconsfield Street, Fyshwick		
			DRAWN	Doepfner	CHECKED BY	S.WALZ	ACT. 2609. Ph. (02) 6160 7777.		
0	25/03/2024	RELEASE	SCALE	SHT.SIZE	DRAWING NO.	REV.	Email: sales@laros.com.au		
REV.	DATE	DETAILS & STATUS	NTS	A4	Premium IV78/82 Layout 33	0	Web: www.laros.com.au		



Layout 40: Parallel slide (vertical view)

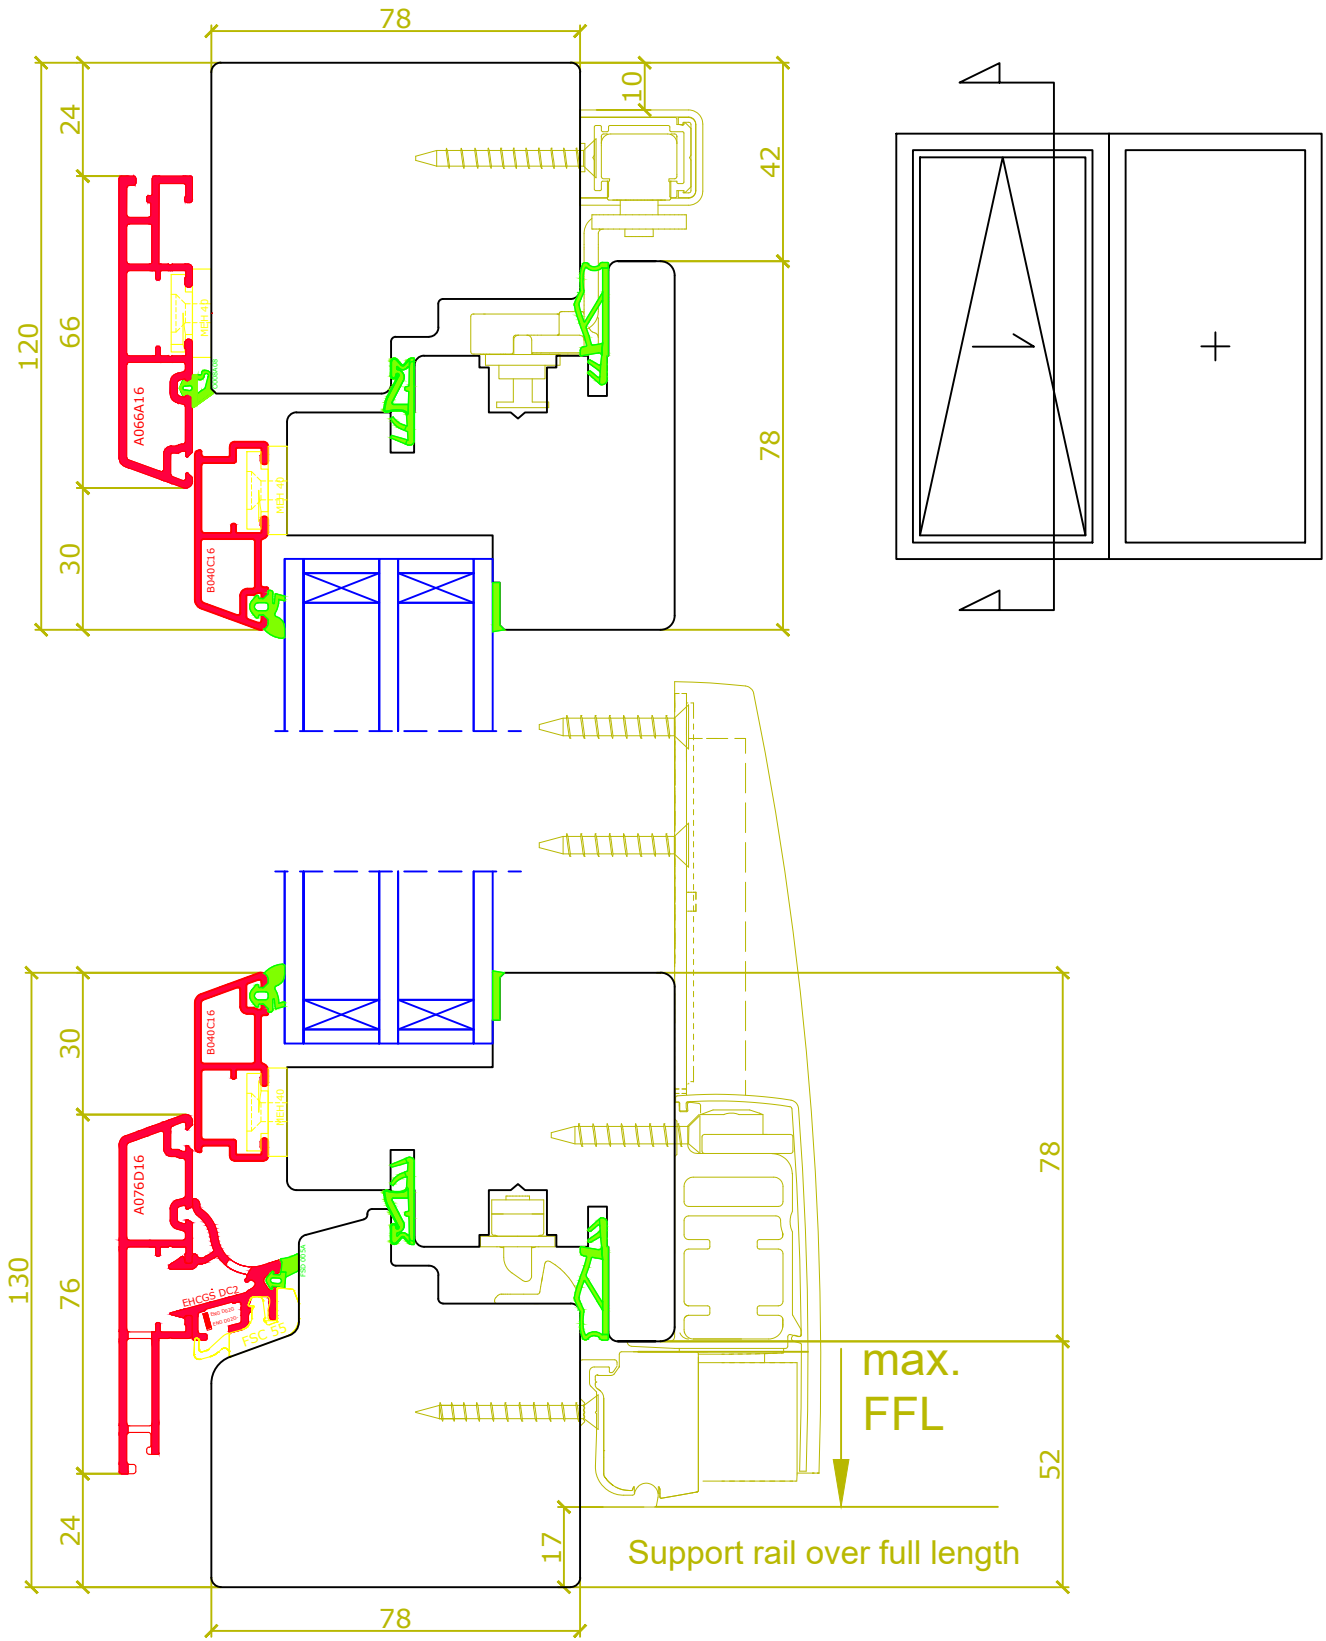

				CLIENT					
				PROJECT					
				DRAWING TITLE	Parallel slide (vertical view)			7/8 Beaconsfield Street, Fyshwick	
				DRAWN	Doepfner	CHECKED BY	S.WALZ	ACT. 2609. Ph. (02) 6160 7777.	
0	25/03/2024	RELEASE		SCALE	SHT.SIZE	DRAWING NO.	REV.	Email: sales@laros.com.au	
REV.	DATE	DETAILS & STATUS		NTS	A4	Premium IV78/82 Layout 40	0	Web: www.laros.com.au	




Layout 41: Parallel slide, type A (horizontal view)

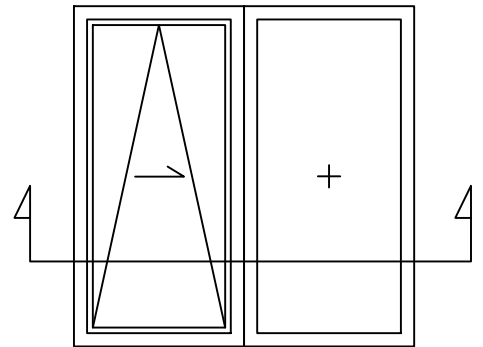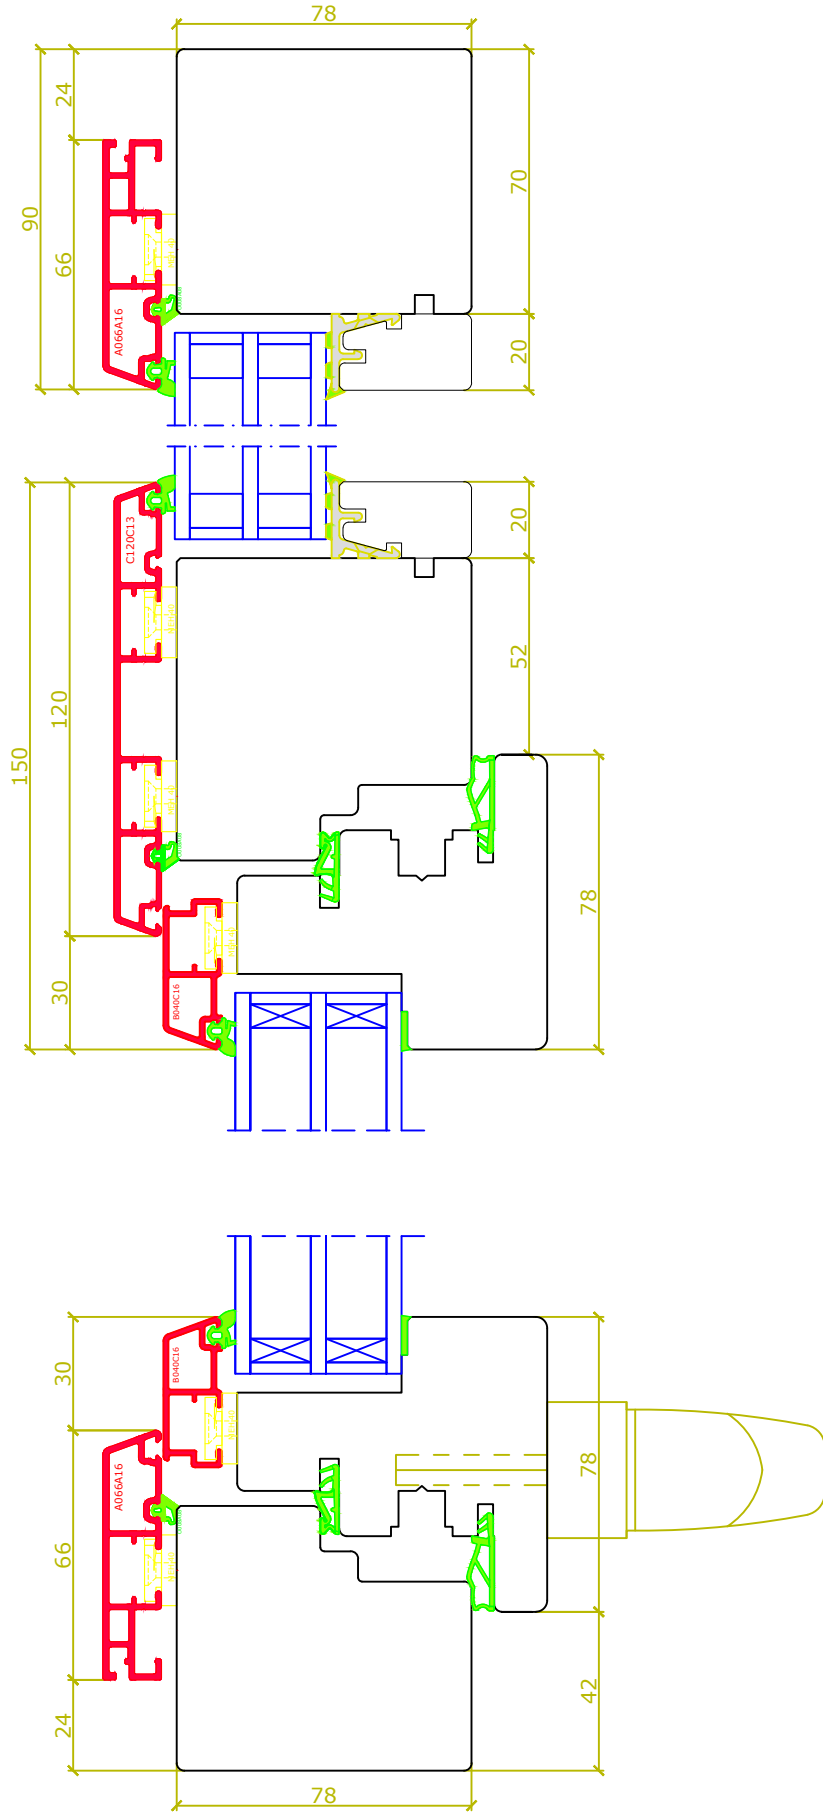

			CLIENT			LAROS TECHNOLOGIES		
			PROJECT			7/8 Beaconsfield Street, Fyshwick		
			DRAWING TITLE			Parallel slide, type A (horizontal view)		
			DRAWN		Doepfner	CHECKED BY	S.WALZ	ACT. 2609. Ph. (02) 6160 7777.
0	25/03/2024	RELEASE	SCALE	SHT.SIZE	DRAWING NO.		REV.	Email: sales@laros.com.au
REV.	DATE	DETAILS & STATUS	NTS	A4	Premium IV78/82 Layout 41		0	Web: www.laros.com.au


Layout 42: Parallel slide, Type C "French door" (horizontal view)

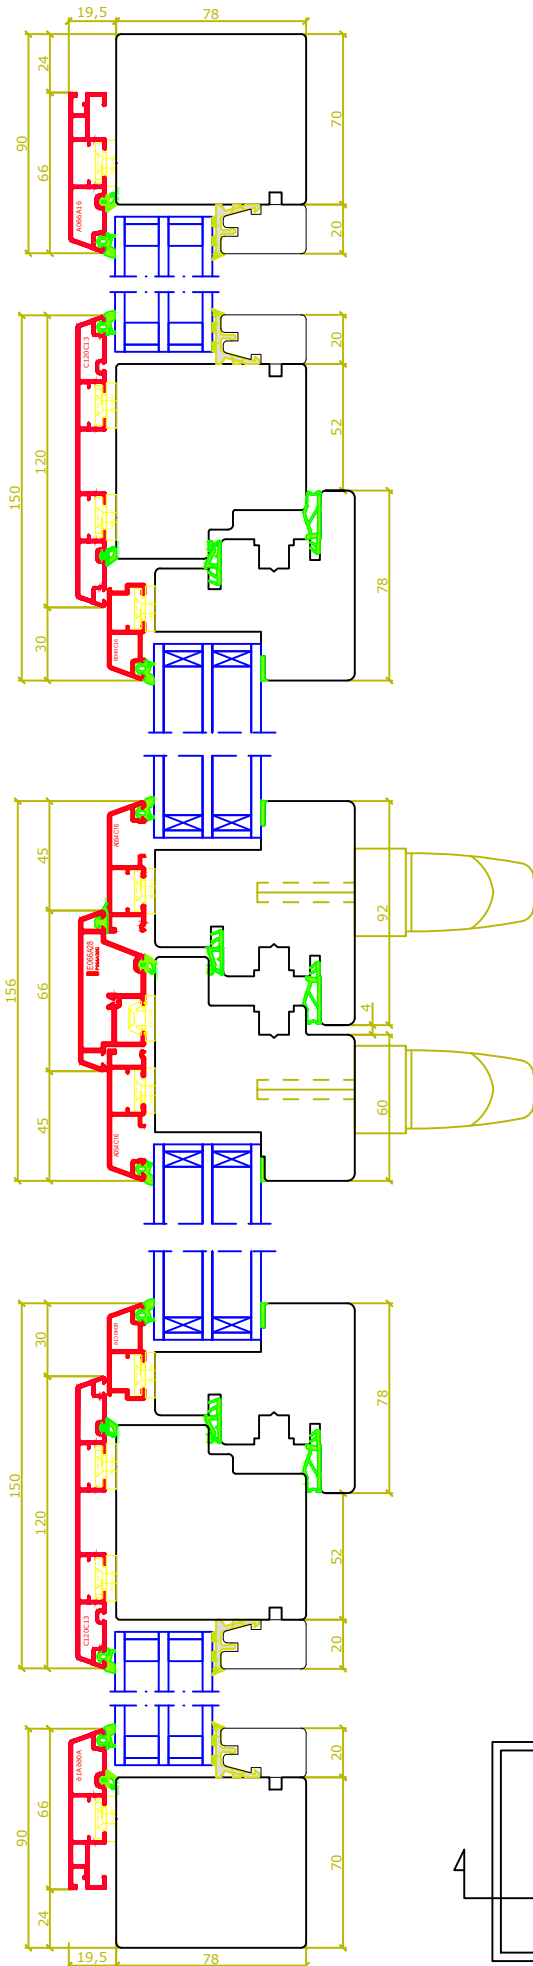

				CLIENT			
				PROJECT			
				DRAWING TITLE		7/8 Beaconsfield Street, Fyshwick	
				DRAWN		ACT. 2609. Ph. (02) 6160 7777.	
				DRAWING NO.		Email: sales@laros.com.au	
				SCALE		Web: www.laros.com.au	
				SHT.SIZE		REV.	
				NTS		0	
				A4		Premium IV78/82 Layout 42	
				DETAILS & STATUS			
				RELEASE			
				DATE			
				25/03/2024			
				REV.			
				0			




Layout 50: Lift&slide 2.0 (vertical view through openable part)

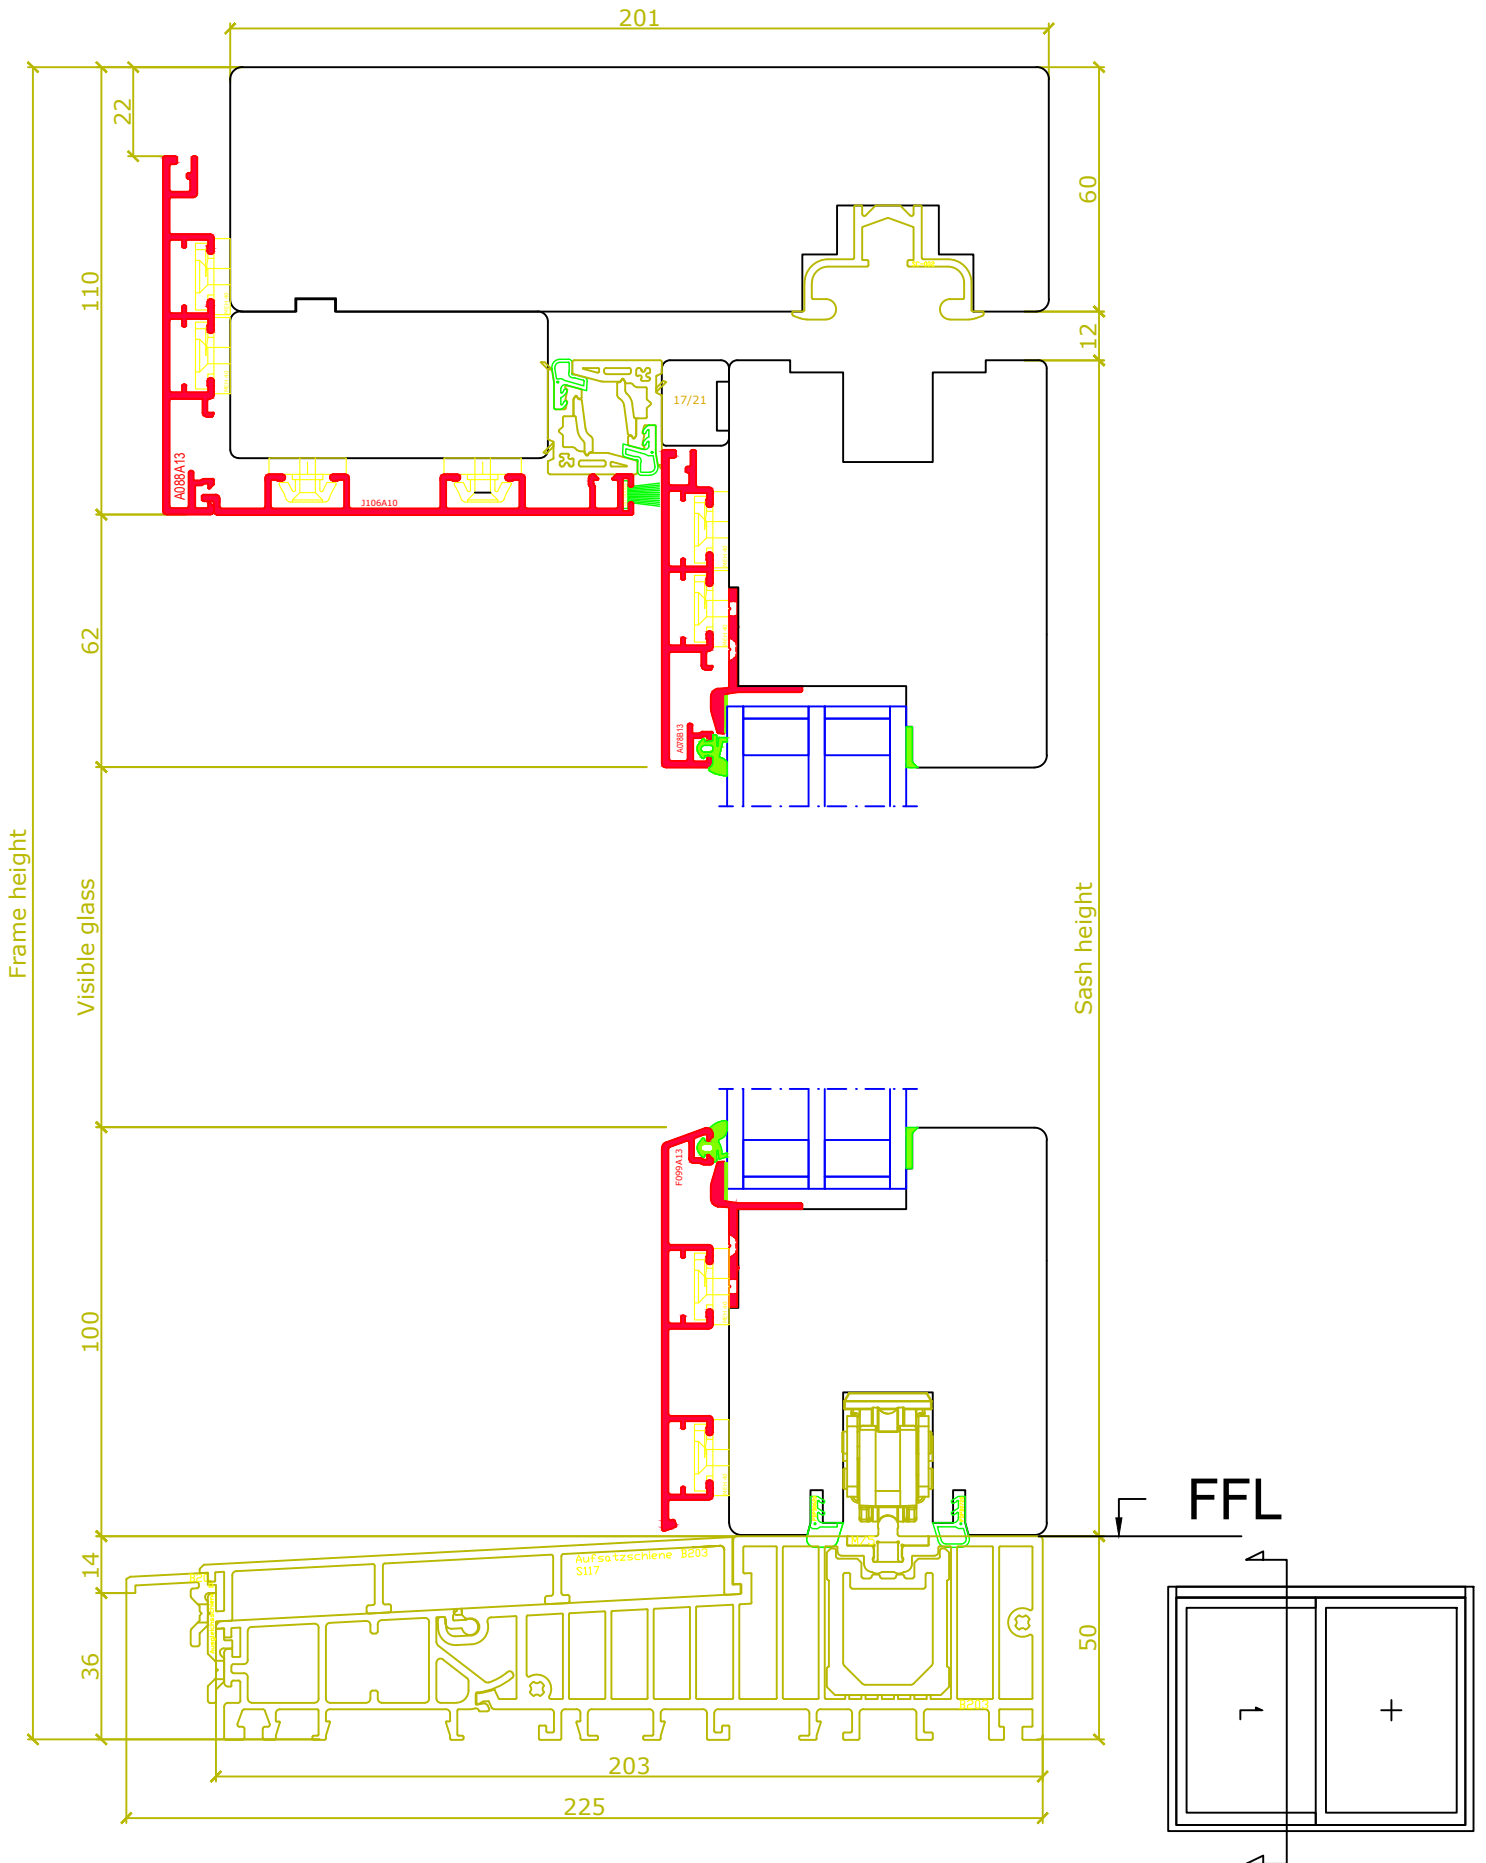

			CLIENT			LAROS TECHNOLOGIES		
			PROJECT			7/8 Beaconsfield Street, Fyshwick		
			DRAWING TITLE			Lift&slide 2.0 (vertical view through openable part)		
			DRAWN		Doepfner	CHECKED BY	S.WALZ	ACT. 2609. Ph. (02) 6160 7777.
0	25/03/2024	RELEASE	SCALE	SHT.SIZE	DRAWING NO.		REV.	Email: sales@laros.com.au
REV.	DATE	DETAILS & STATUS	NTS	A4	Premium IV78/82 Layout 50		0	Web: www.laros.com.au


Layout 51: Lift&slide 2.0 (vertical view through fixed part)

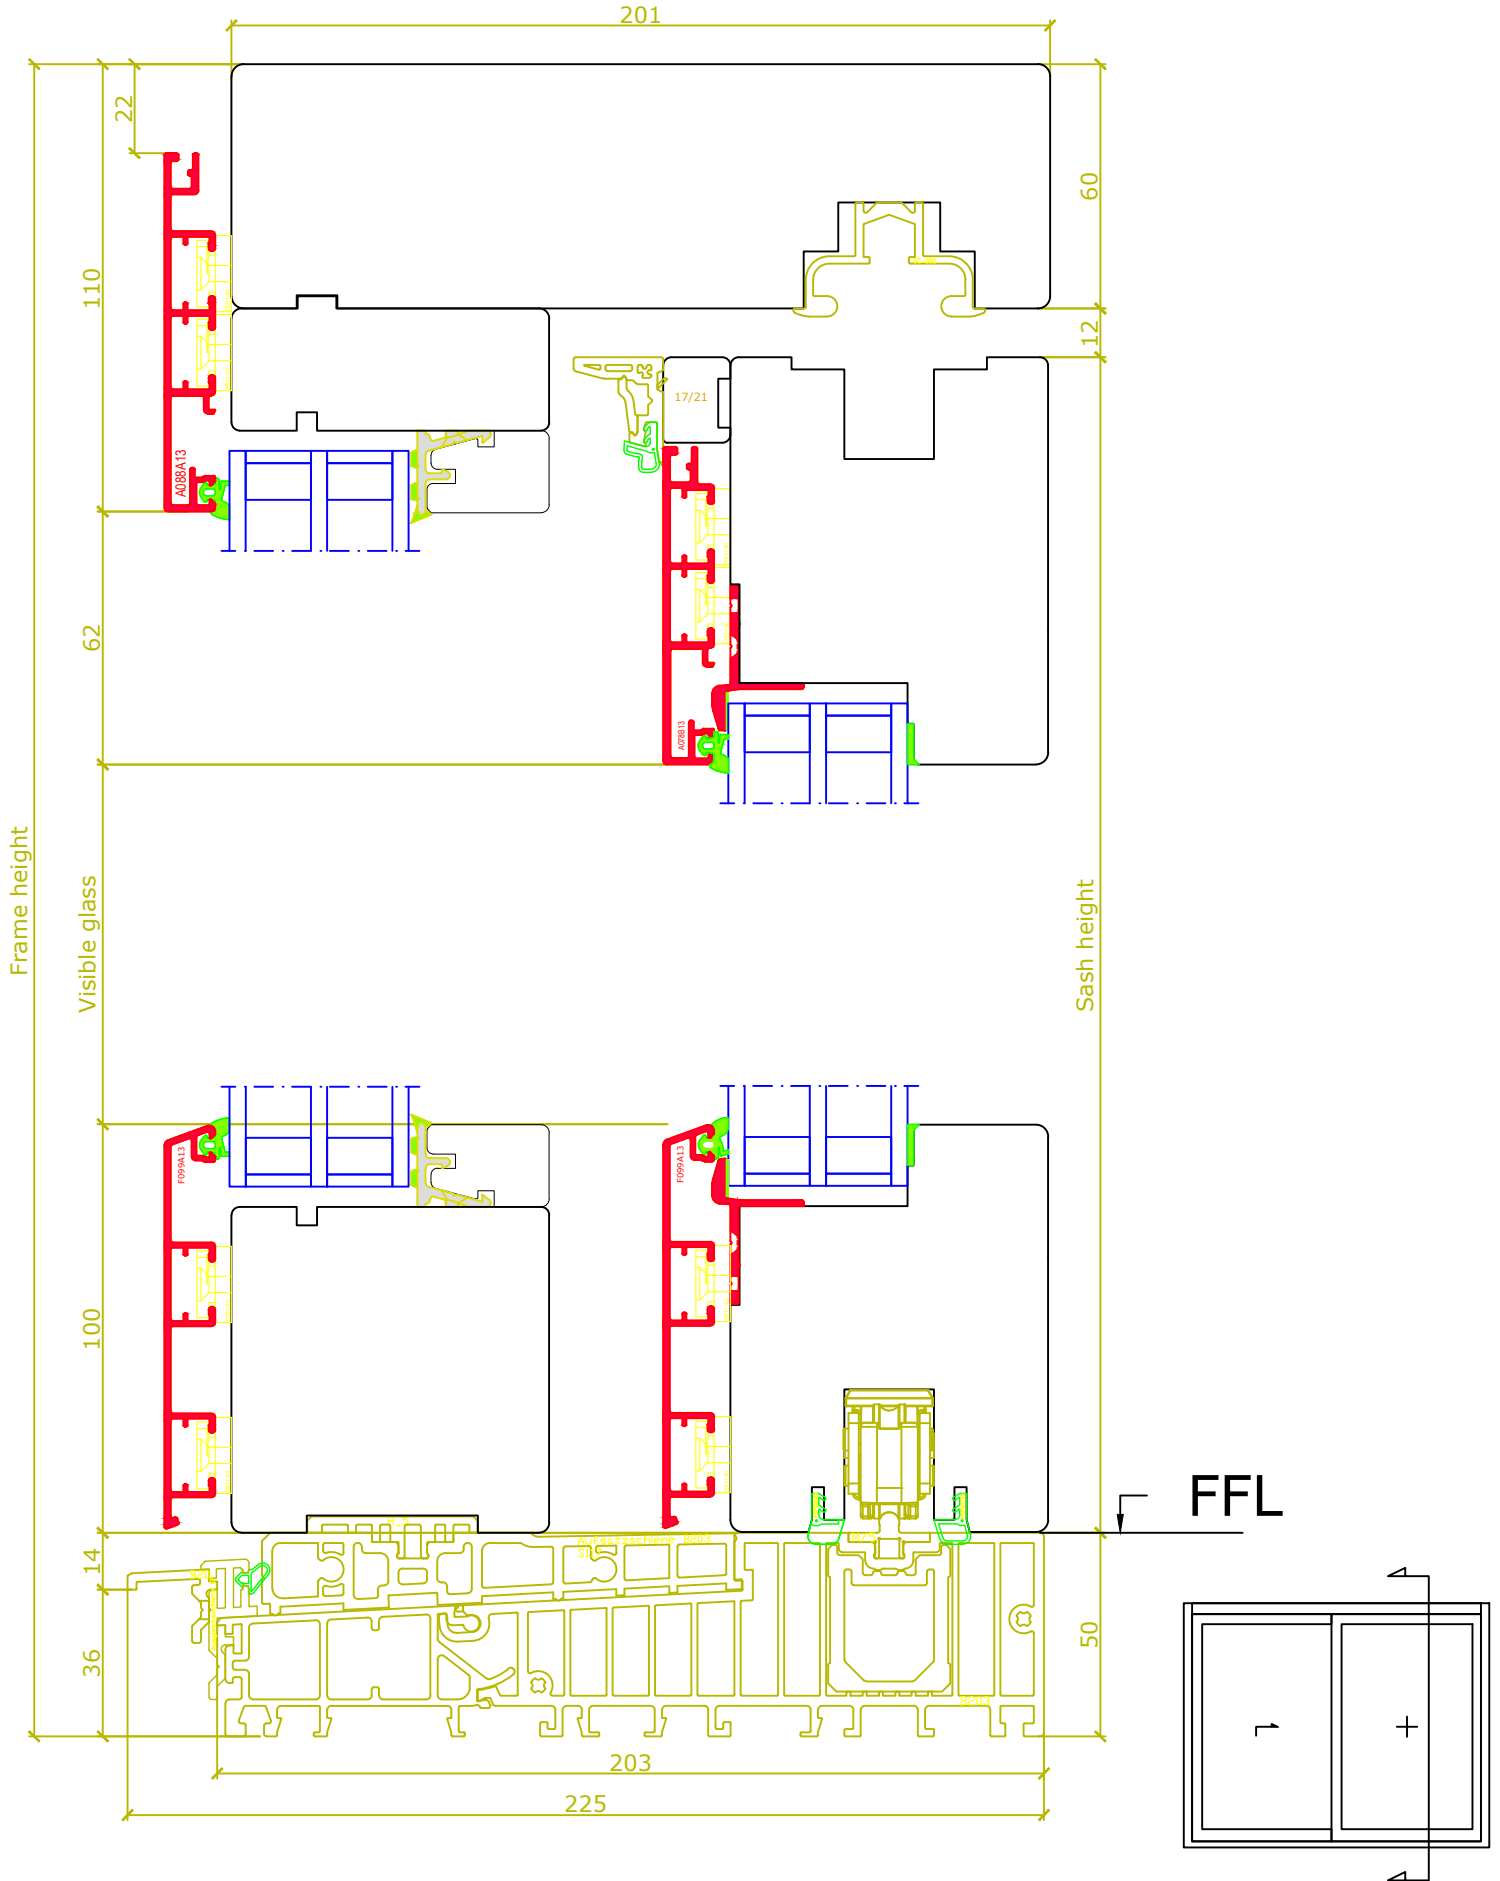

				CLIENT					
				PROJECT					
				DRAWING TITLE	Lift&slide 2.0 (vertical view through fixed part)			7/8 Beaconsfield Street, Fyshwick	
				DRAWN	Doepfner	CHECKED BY	S.WALZ	ACT. 2609. Ph. (02) 6160 7777.	
0	25/03/2024	RELEASE		SCALE	SHT.SIZE	DRAWING NO.	REV.	Email: sales@laros.com.au	
REV.	DATE	DETAILS & STATUS		NTS	A4	Premium IV78/82 Layout 51	0	Web: www.laros.com.au	



Layout 52: Lift&slide 2.0, type A (horizontal view)

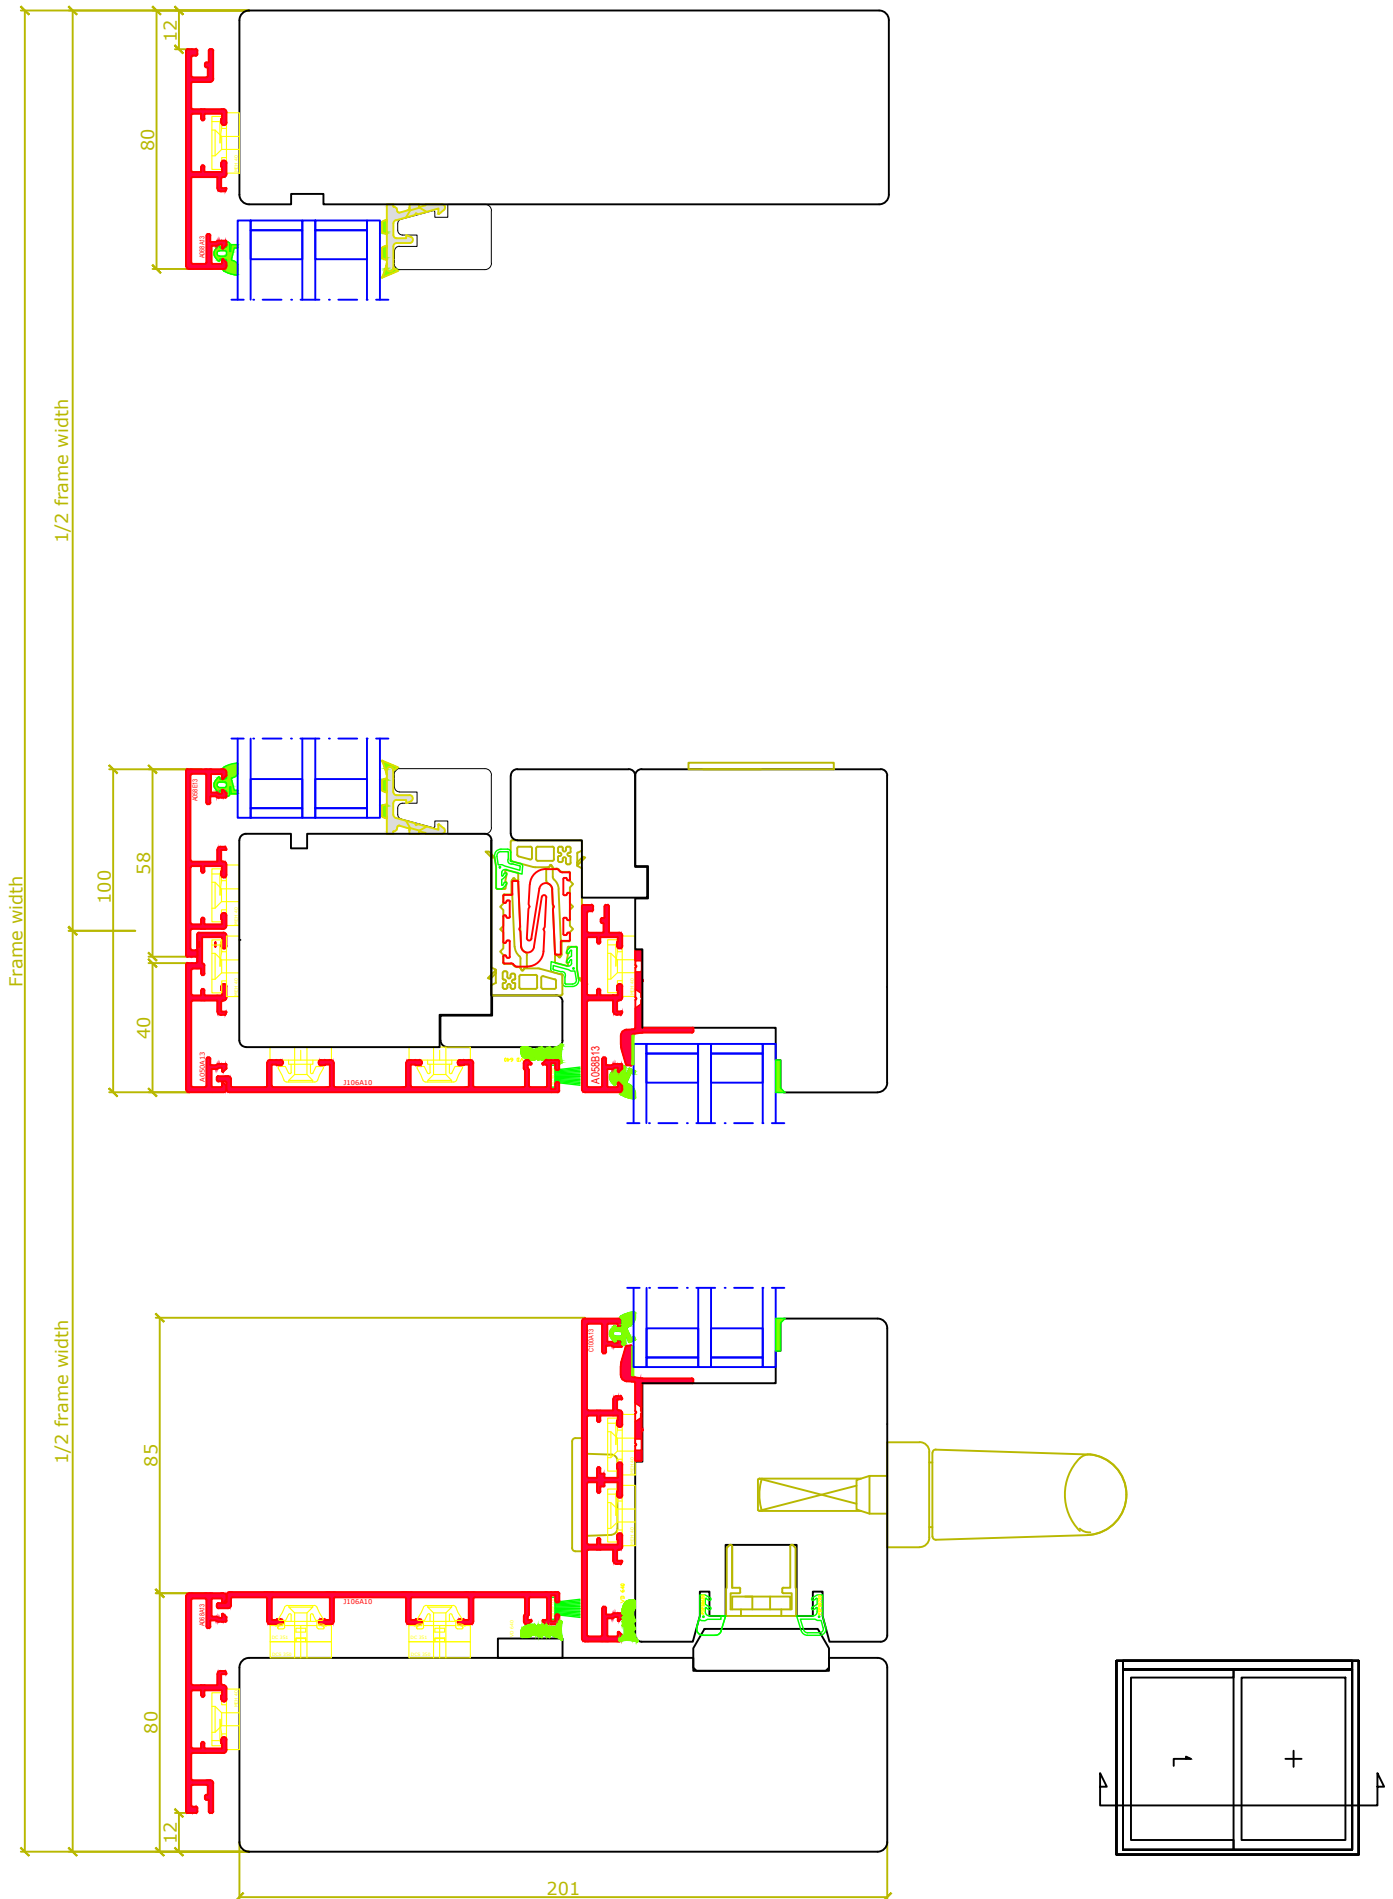

				CLIENT					
				PROJECT					
				DRAWING TITLE	Lift&slide 2.0, type A (horizontal view)			7/8 Beaconsfield Street, Fyshwick	
				DRAWN	Doepfner	CHECKED BY	S.WALZ	ACT. 2609. Ph. (02) 6160 7777.	
0	25/03/2024	RELEASE		SCALE	SHT.SIZE	DRAWING NO.	REV.	Email: sales@laros.com.au	
REV.	DATE	DETAILS & STATUS		NTS	A4	Premium IV78/82 Layout 52	0	Web: www.laros.com.au	



