



Layout 1: Tilt&turn window, head+sill, IV68, IV78, IV88





IV68

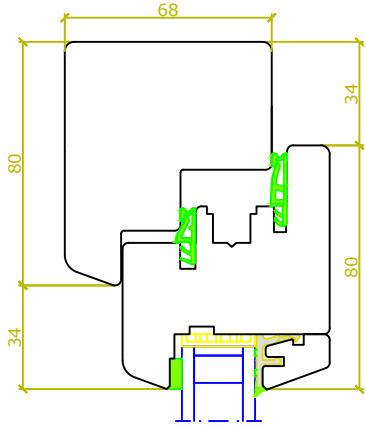

IV78

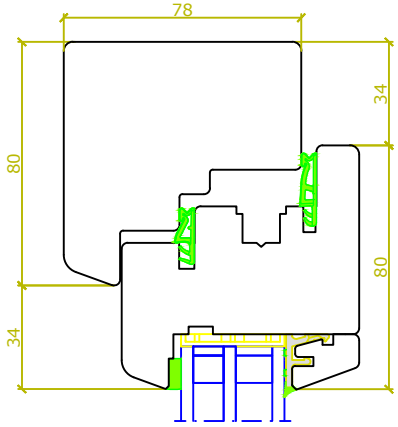



IV88

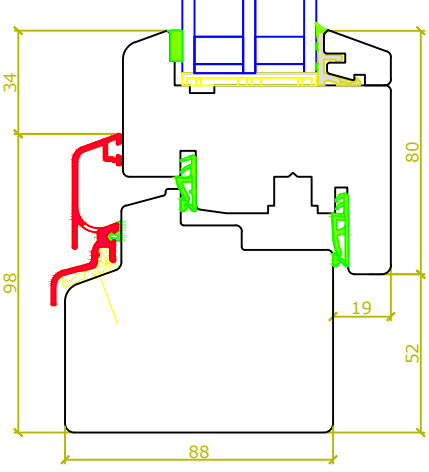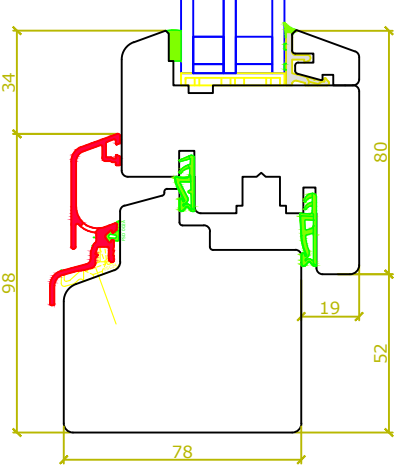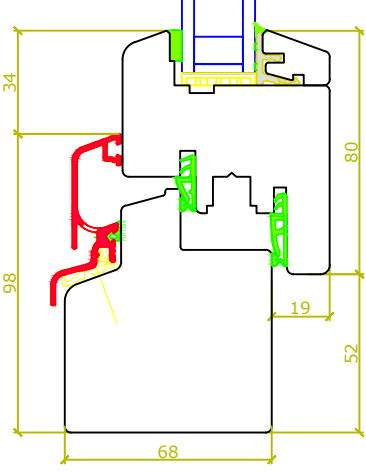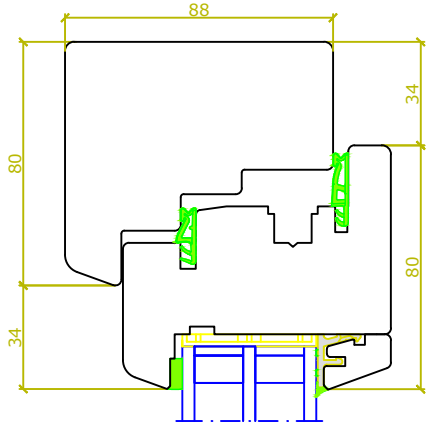

System IV68
 Glazing thickness 24-28 mm
 Double glazing only

System IV78
 Glazing thickness 34-38 mm
 Thick double glazing and some thin triple glazing









System IV88
 Glazing thickness 44-48 mm
 Triple glazing

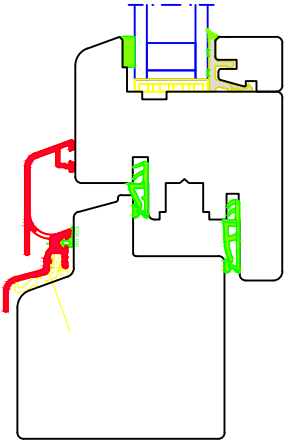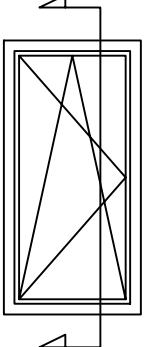


Variant for internal glazing bead profile: straight (type 3)

				CLIENT					
				PROJECT					
				DRAWING TITLE	Tilt&turn IV68, IV78, IV88			7/8 Beaconsfield Street, Fyshwick	
				DRAWN	Doepfner	CHECKED BY	S.WALZ	ACT. 2609. Ph. (02) 6160 7777.	
0	25/03/2024	RELEASE		SCALE	SHT.SIZE	DRAWING NO.	REV.	Email: sales@laros.com.au	
REV.	DATE	DETAILS & STATUS		NTS	A4	Timber Classic Layout 1	0	Web: www.laros.com.au	

Layout 3: Tilt&turn and Fixed window, jamb, IV68, IV78, IV88

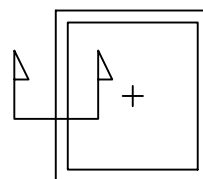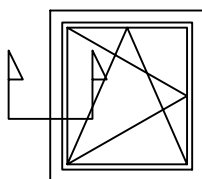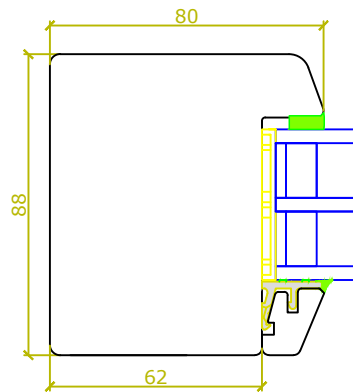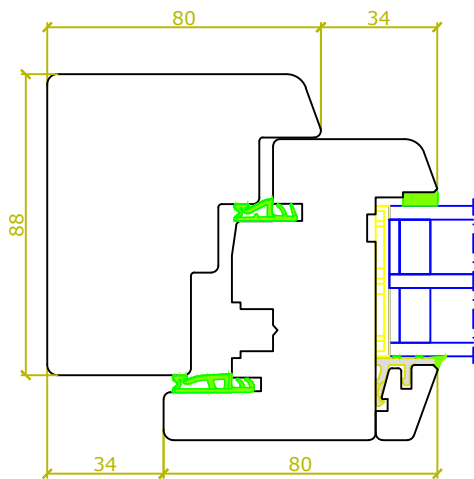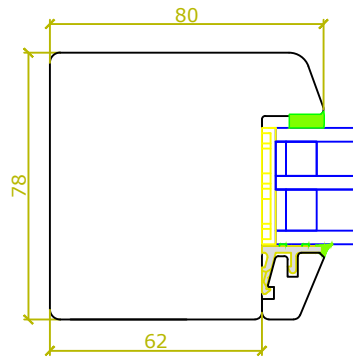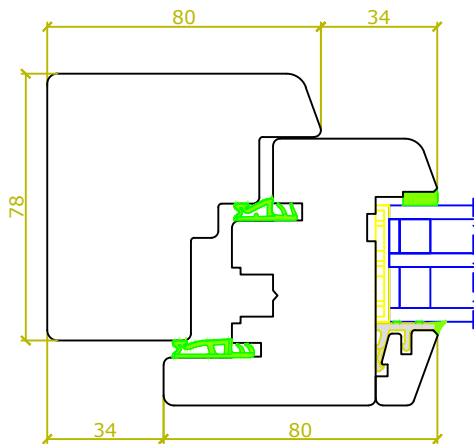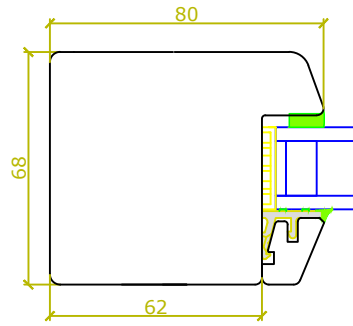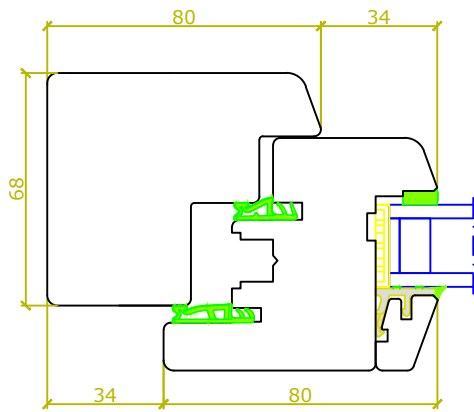

			CLIENT			
			PROJECT			
			DRAWING TITLE	Jamb Tilt&turn and Fixed, IV68, IV78, IV88		7/8 Beaconsfield Street, Fyshwick
			DRAWN	Doepfner	CHECKED BY	S.WALZ
0	25/03/2024	RELEASE	SCALE	SHT.SIZE	DRAWING NO.	REV.
REV.	DATE	DETAILS & STATUS	NTS	A4	Timber Classic Layout 3	0
						Email: sales@laros.com.au
						Web: www.laros.com.au

Layout 8: Lockable mechanism BTV/ZTS, handle inside and outside (example for IV78, also possible for IV 68, IV88)



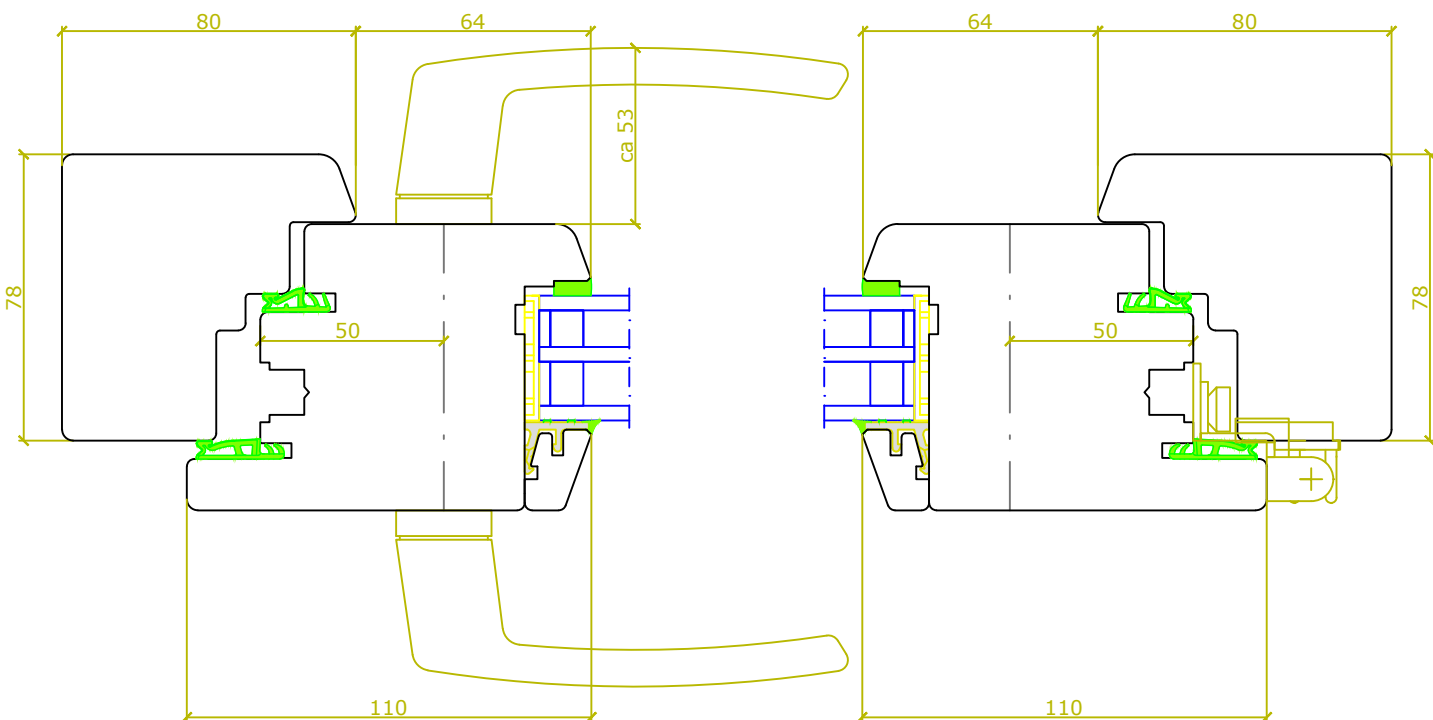




Image only for IV78. Possible in IV68 and IV88 as well.

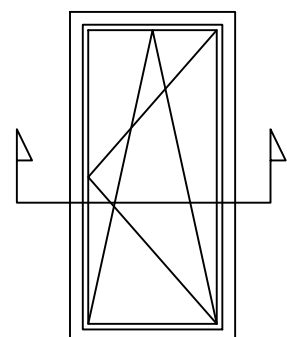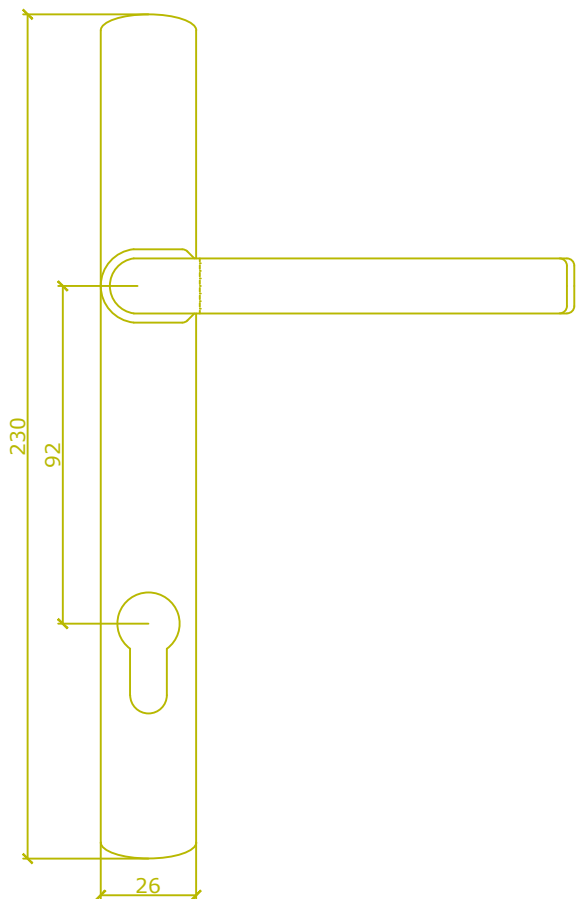

The timber width on the sash is increased compared to a standard window, in order to accommodate the locking mechanism

			CLIENT			LAROS TECHNOLOGIES		
			PROJECT			7/8 Beaconsfield Street, Fyshwick		
			DRAWING TITLE			Lockable mechanism BTV/ZTS, handle inside + outside		
			DRAWN		Doepfner	CHECKED BY		S.WALZ
0			25/03/2024		RELEASE		SCALE	
REV.			DATE		DETAILS & STATUS		SHT.SIZE	
			NTS		A4		DRAWING NO.	
					Timber Classic Layout 8		REV.	
							0	
							Email: sales@laros.com.au	
							Web: www.laros.com.au	





Layout 9: Tilted window, space requirement at top (example for IV68, also possible for IV78, IV88)

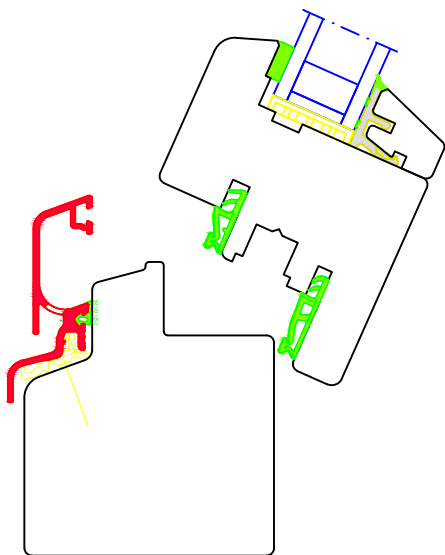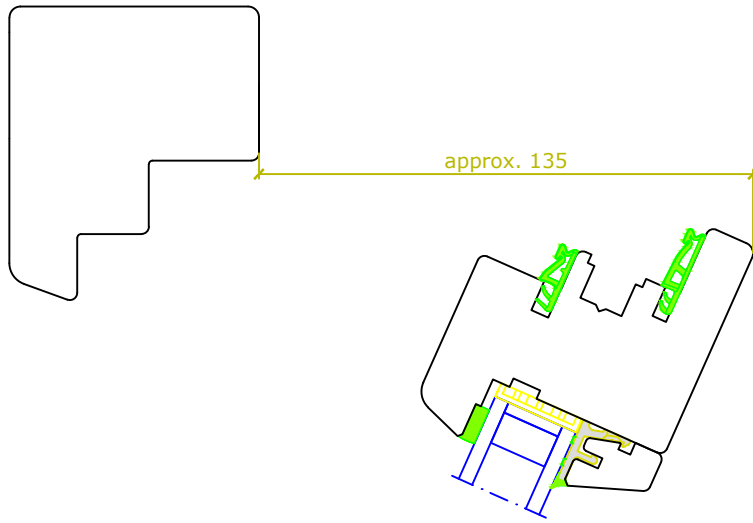


			CLIENT						
			PROJECT						
			DRAWING TITLE	Tilted window, space requirement at top			7/8 Beaconsfield Street, Fyshwick		
			DRAWN	Doepfner	CHECKED BY	S.WALZ	ACT. 2609. Ph. (02) 6160 7777.		
0	25/03/2024	RELEASE	SCALE	SHT.SIZE	DRAWING NO.		REV.	Email: sales@laros.com.au	
REV.	DATE	DETAILS & STATUS	NTS	A4	Timber Classic Layout 9		0	Web: www.laros.com.au	






Layout 14: Mullion between tilt&turn and fixed, IV68, IV78, IV88

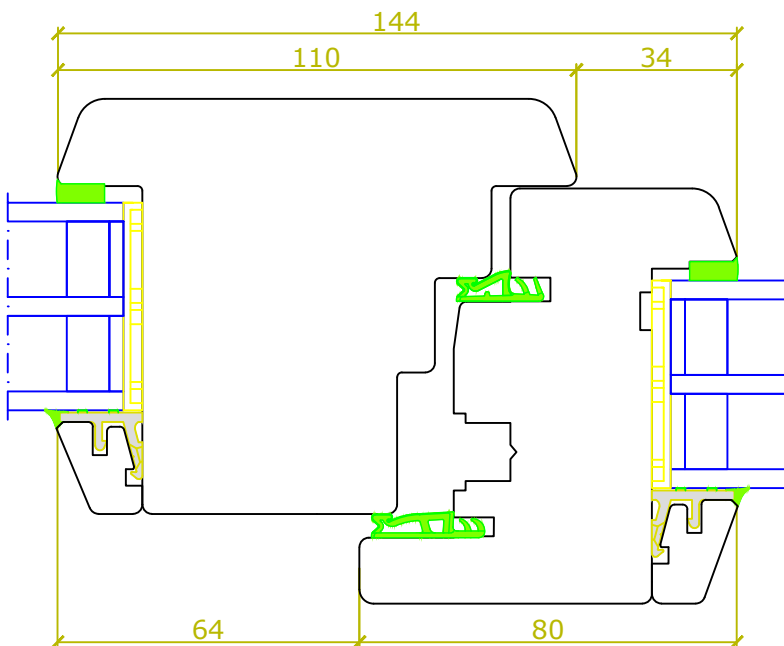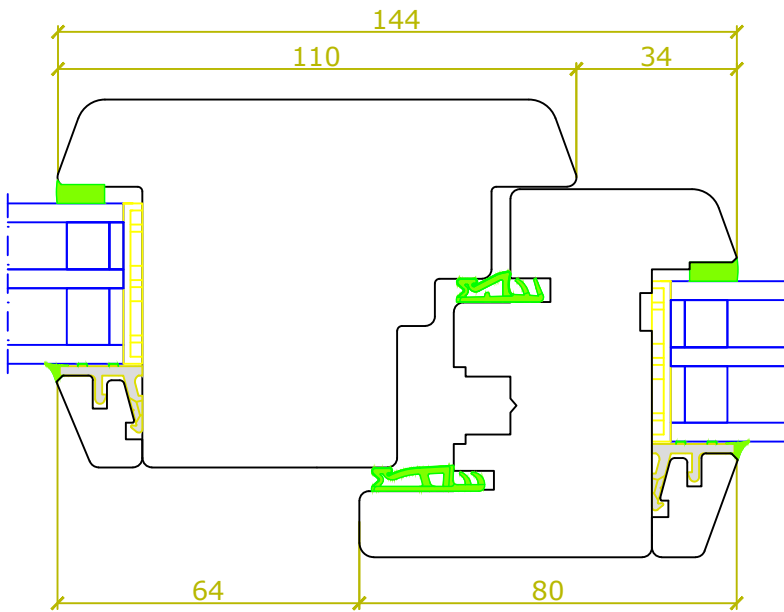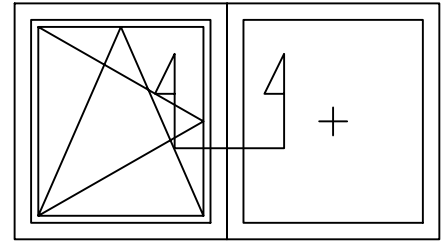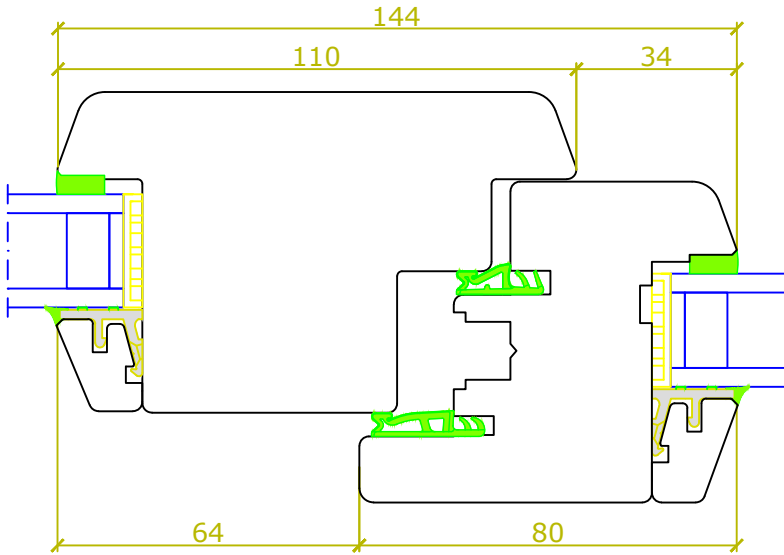



				CLIENT					
				PROJECT					
				DRAWING TITLE	Mullion between tilt&turn and fixed			7/8 Beaconsfield Street, Fyshwick	
				DRAWN	Doepfner	CHECKED BY	S.WALZ	ACT. 2609. Ph. (02) 6160 7777.	
0	25/03/2024	RELEASE		SCALE	SHT.SIZE	DRAWING NO.		REV.	Email: sales@laros.com.au
REV.	DATE	DETAILS & STATUS		NTS	A4	Timber Classic Layout 14		0	Web: www.laros.com.au


Layout 16: Transom with tilt&turn at top and bottom, IV68, IV78, IV88

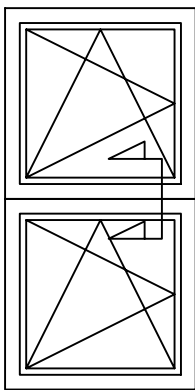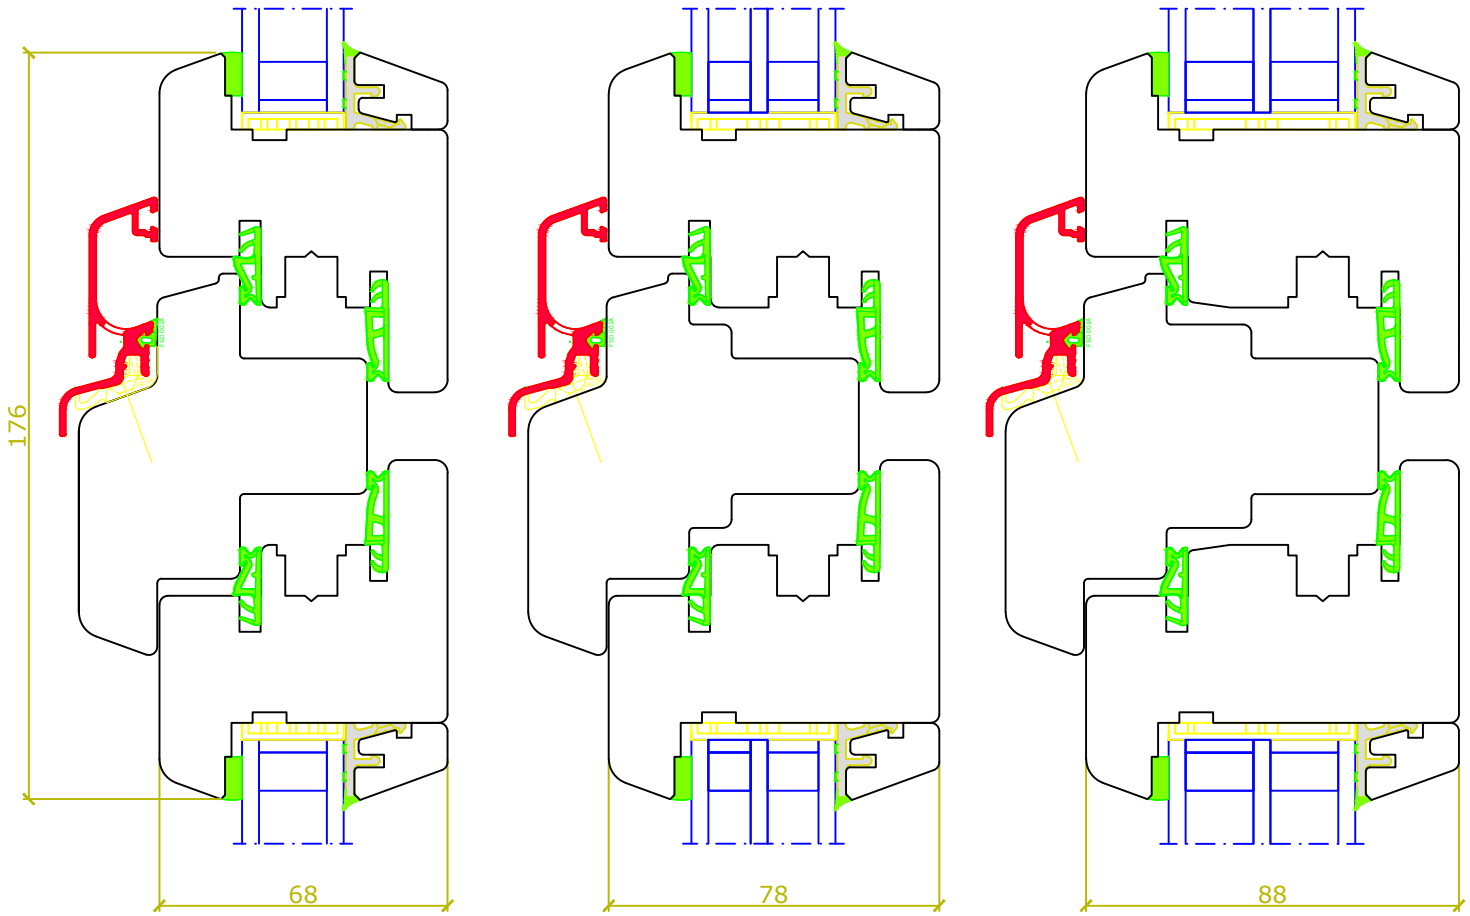



			CLIENT			
			PROJECT			
			DRAWING TITLE	Transom with tilt&turn at top and bottom		7/8 Beaconsfield Street, Fyshwick
			DRAWN	Doepfner	CHECKED BY	S.WALZ
0	25/03/2024	RELEASE	SCALE	SHT.SIZE	DRAWING NO.	REV.
REV.	DATE	DETAILS & STATUS	NTS	A4	Timber Classic Layout 16	0
						Email: sales@laros.com.au
						Web: www.laros.com.au


Layout 18: Transom with tilt&turn at top and fixed at bottom, IV68, IV78, IV88

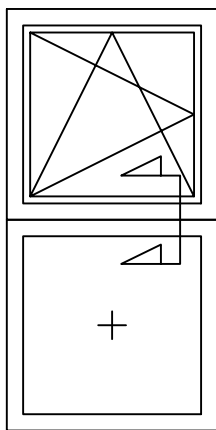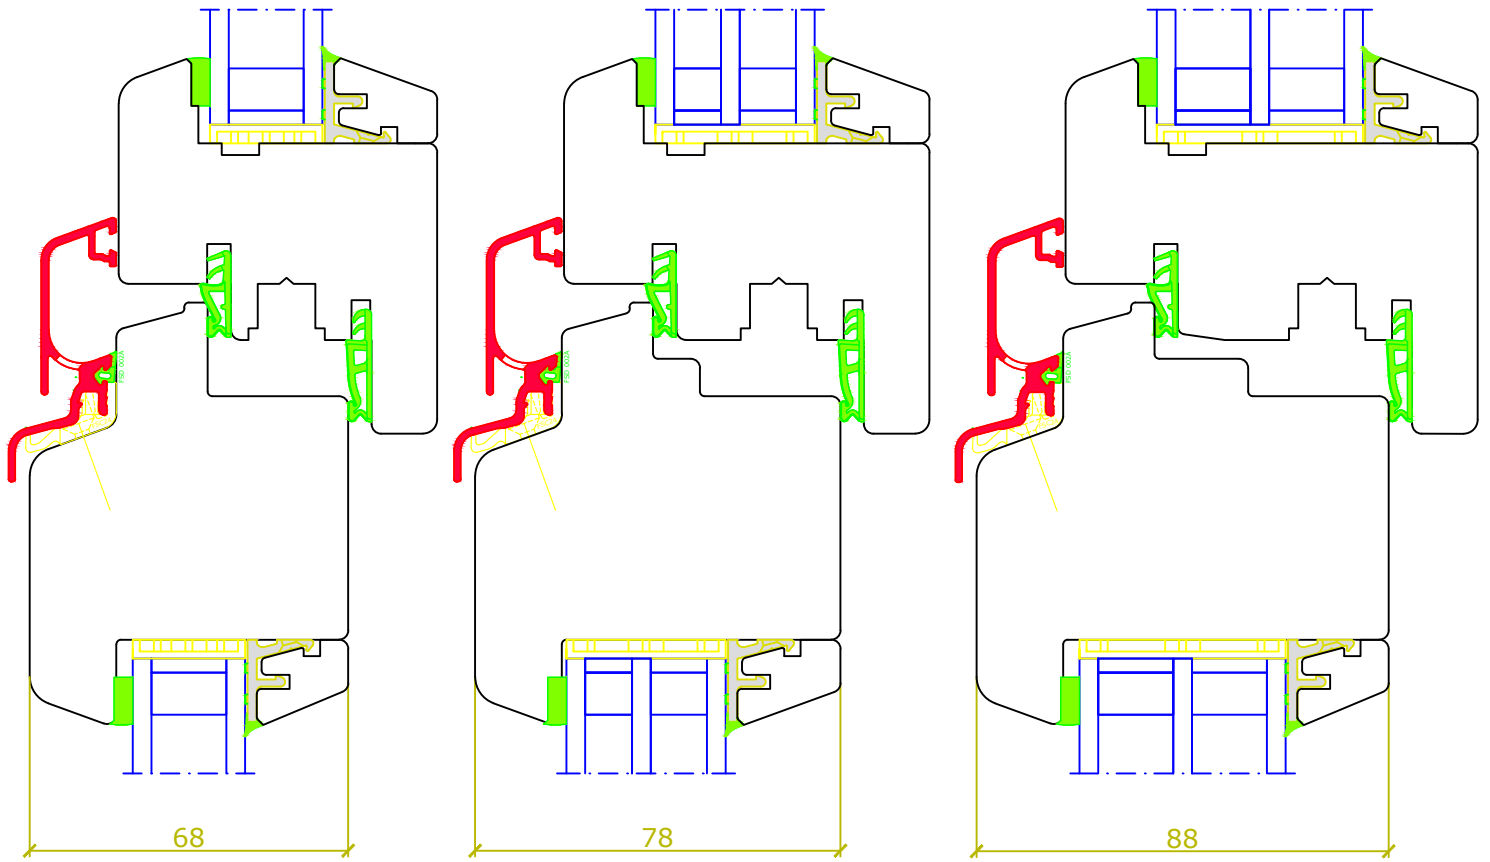




			CLIENT			
			PROJECT			
			DRAWING TITLE	Transom with tilt&turn at top and fixed at bottom		7/8 Beaconsfield Street, Fyshwick
			DRAWN	Doepfner	CHECKED BY	S.WALZ
0	25/03/2024	RELEASE	SCALE	SHT.SIZE	DRAWING NO.	REV.
REV.	DATE	DETAILS & STATUS	NTS	A4	Timber Classic Layout 18	0
						Email: sales@laros.com.au
						Web: www.laros.com.au

Layout 23: Horizontal coupling on site (example for IV68, also possible for IV78, IV88)

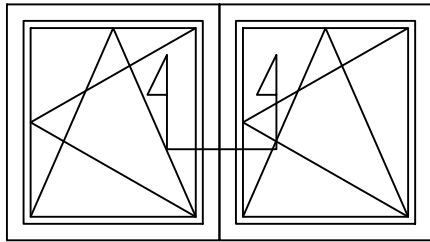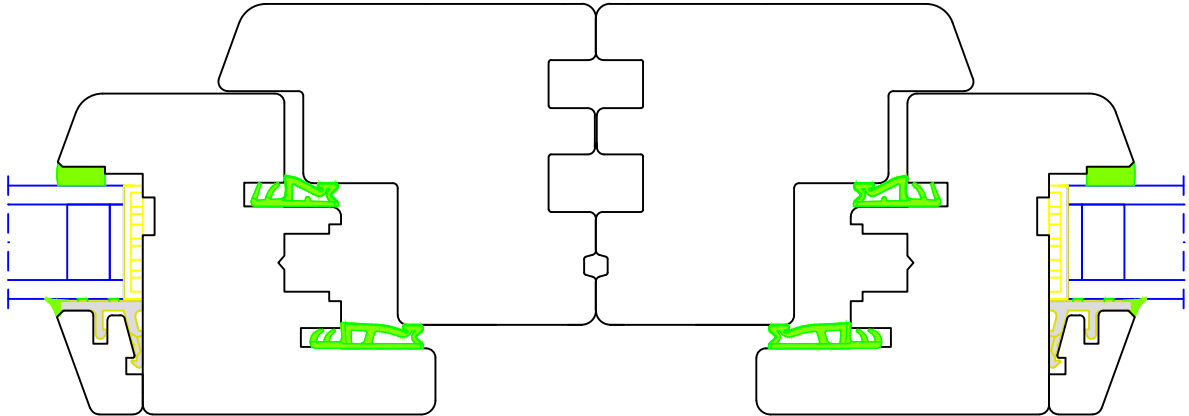


			CLIENT			
			PROJECT			
			DRAWING TITLE	Horizontal coupling on site		7/8 Beaconsfield Street, Fyshwick
			DRAWN	Doepfner	CHECKED BY	S.WALZ
0	25/03/2024	RELEASE	SCALE	SHT.SIZE	DRAWING NO.	REV.
REV.	DATE	DETAILS & STATUS	NTS	A4	Timber Classic Layout 23	0
						Email: sales@laros.com.au
						Web: www.laros.com.au


Layout 27: MACO Transit sill (openable and fixed), IV68, IV78, IV88

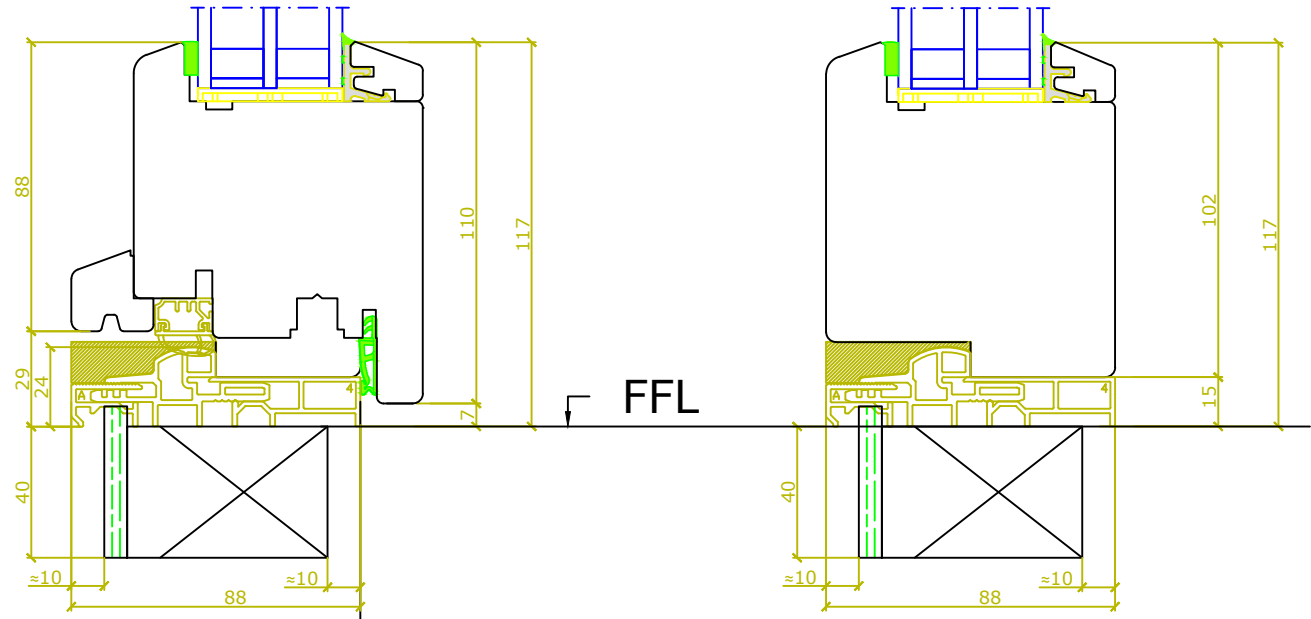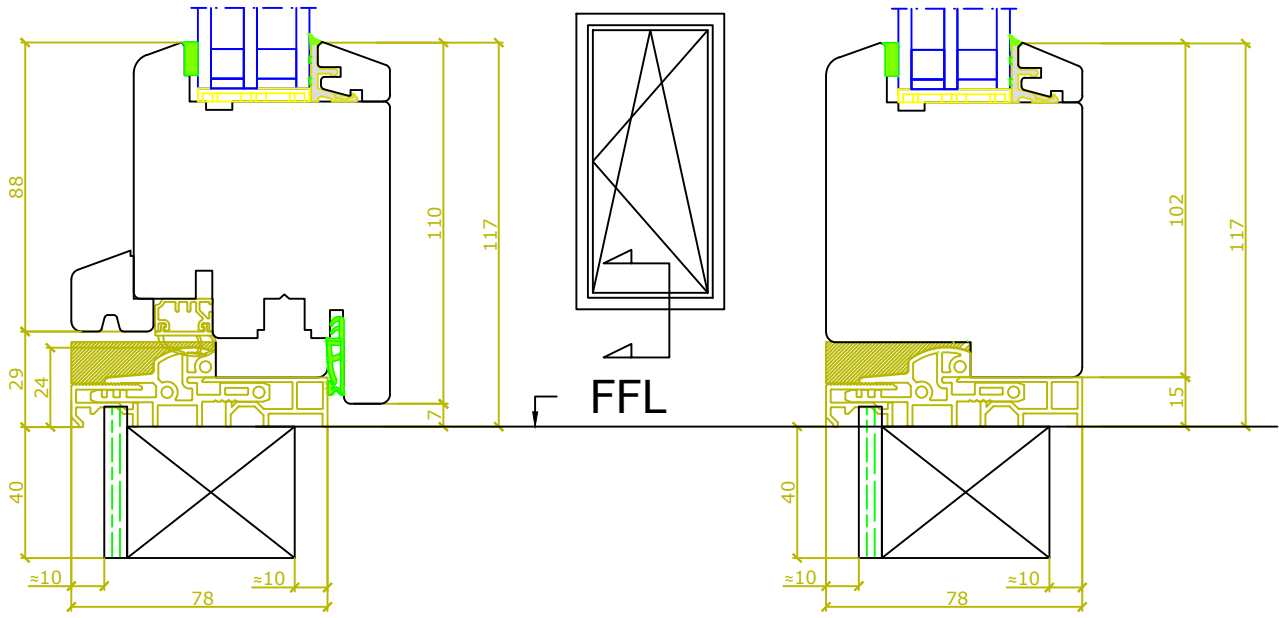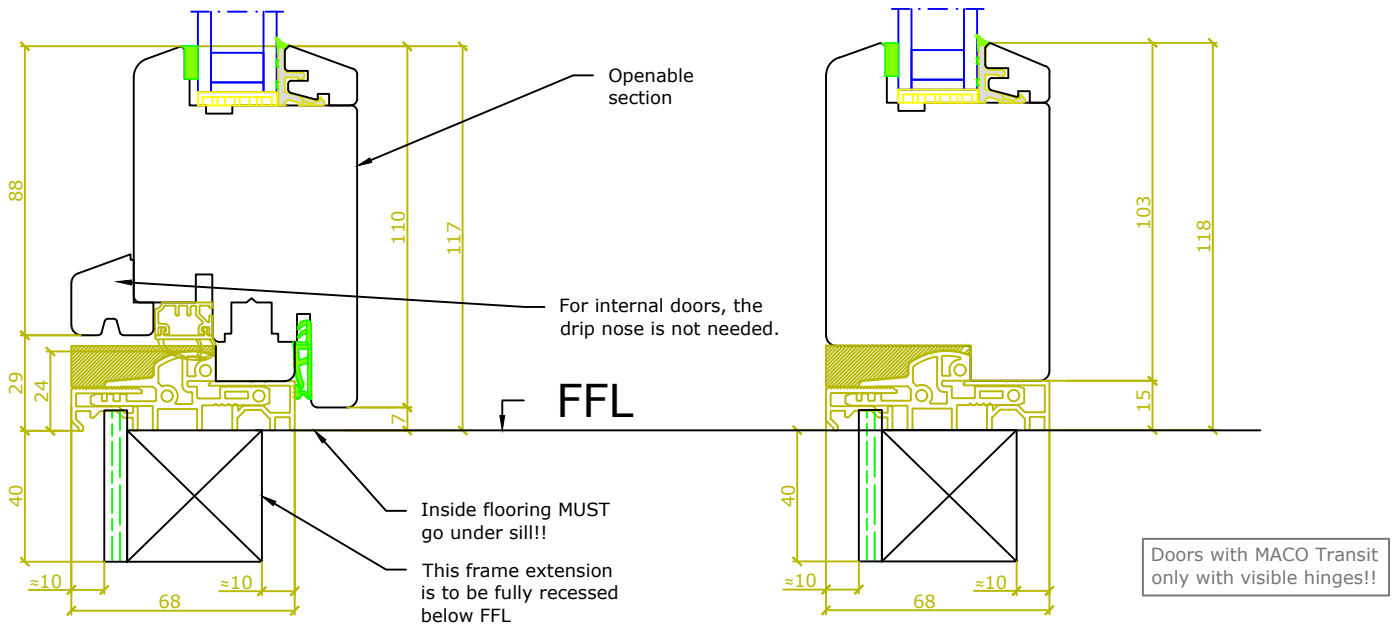



			CLIENT			
			PROJECT			
			DRAWING TITLE	MACO Transit sill		7/8 Beaconsfield Street, Fyshwick
			DRAWN	Doepfner	CHECKED BY	S.WALZ ACT. 2609. Ph. (02) 6160 7777.
0	25/03/2024	RELEASE	SCALE	SHT.SIZE	DRAWING NO.	REV. 0 Email: sales@laros.com.au
REV.	DATE	DETAILS & STATUS	NTS	A4	Timber Classic Layout 27	Web: www.laros.com.au


Layout 33: Colonial bars (small, glued on)

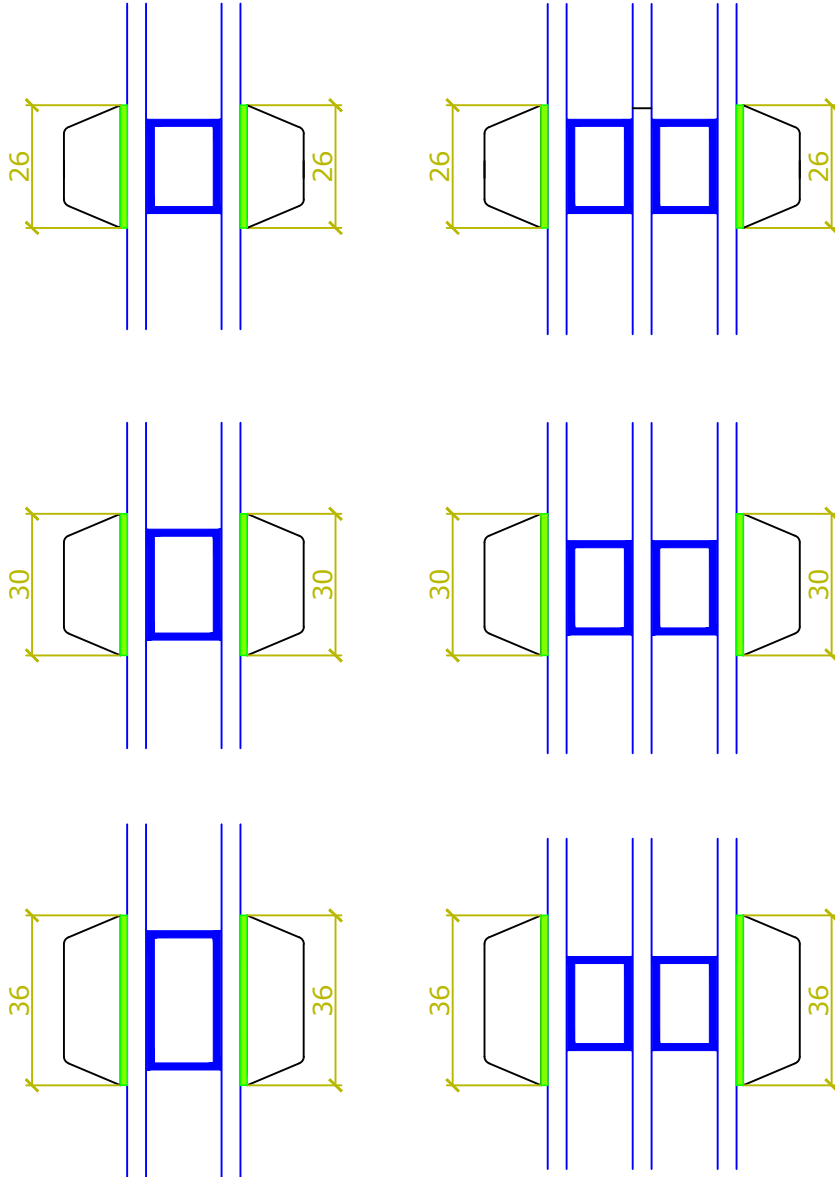


			CLIENT			
			PROJECT			
			DRAWING TITLE	Colonial bars (small, glued on)		7/8 Beaconsfield Street, Fyshwick
			DRAWN	Doepfner	CHECKED BY	S.WALZ
0	25/03/2024	RELEASE	SCALE	SHT.SIZE	DRAWING NO.	REV.
REV.	DATE	DETAILS & STATUS	NTS	A4	Timber Classic Layout 33	0
						Email: sales@laros.com.au
						Web: www.laros.com.au

**Layout 42: Parallel slide, Type C, "French door" (horizontal view)
(example for IV68, also possible for IV78, IV88)**

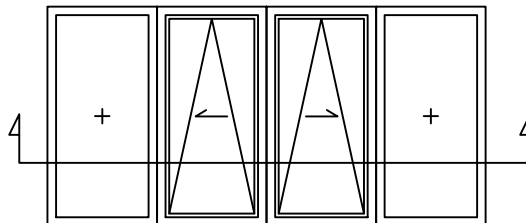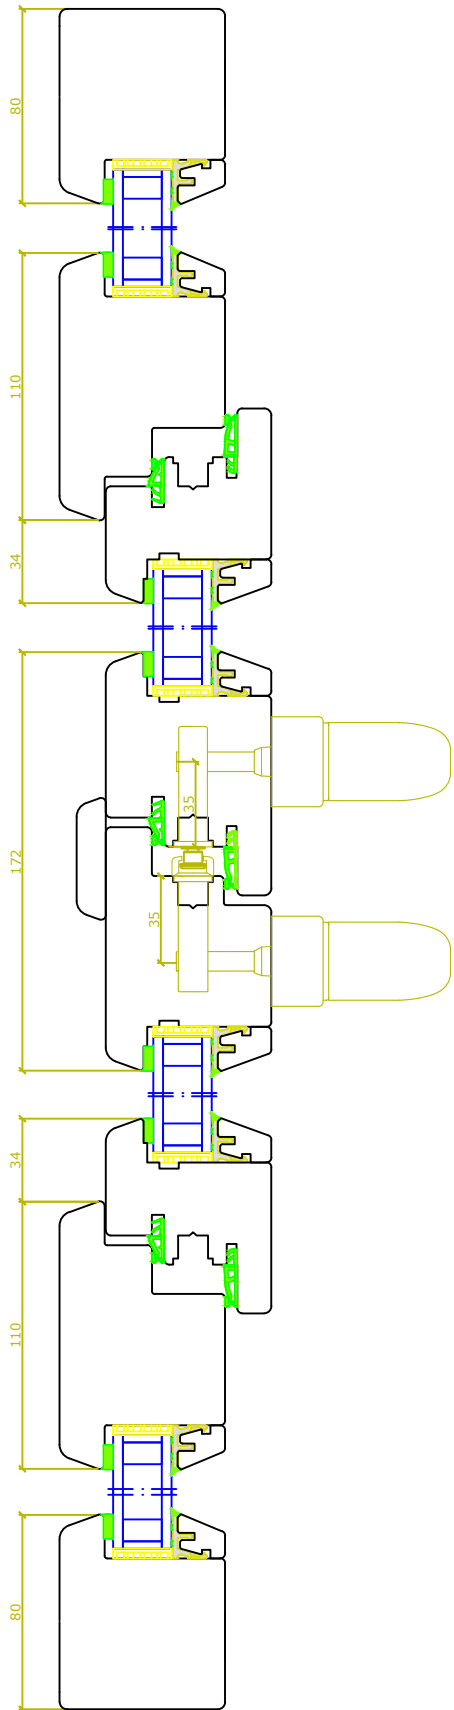

				CLIENT				
				PROJECT				
				DRAWING TITLE	Parallel slide, Type C (horizontal view)			7/8 Beaconsfield Street, Fyshwick
				DRAWN	Doepfner	CHECKED BY	S.WALZ	ACT. 2609. Ph. (02) 6160 7777.
0	25/03/2024	RELEASE		SCALE	SHT.SIZE	DRAWING NO.	REV.	Email: sales@laros.com.au
REV.	DATE	DETAILS & STATUS		NTS	A4	Timber Classic Layout 42	0	Web: www.laros.com.au


Layout 50: Lift&slide 2.0 (vertical view through openable part), IV68

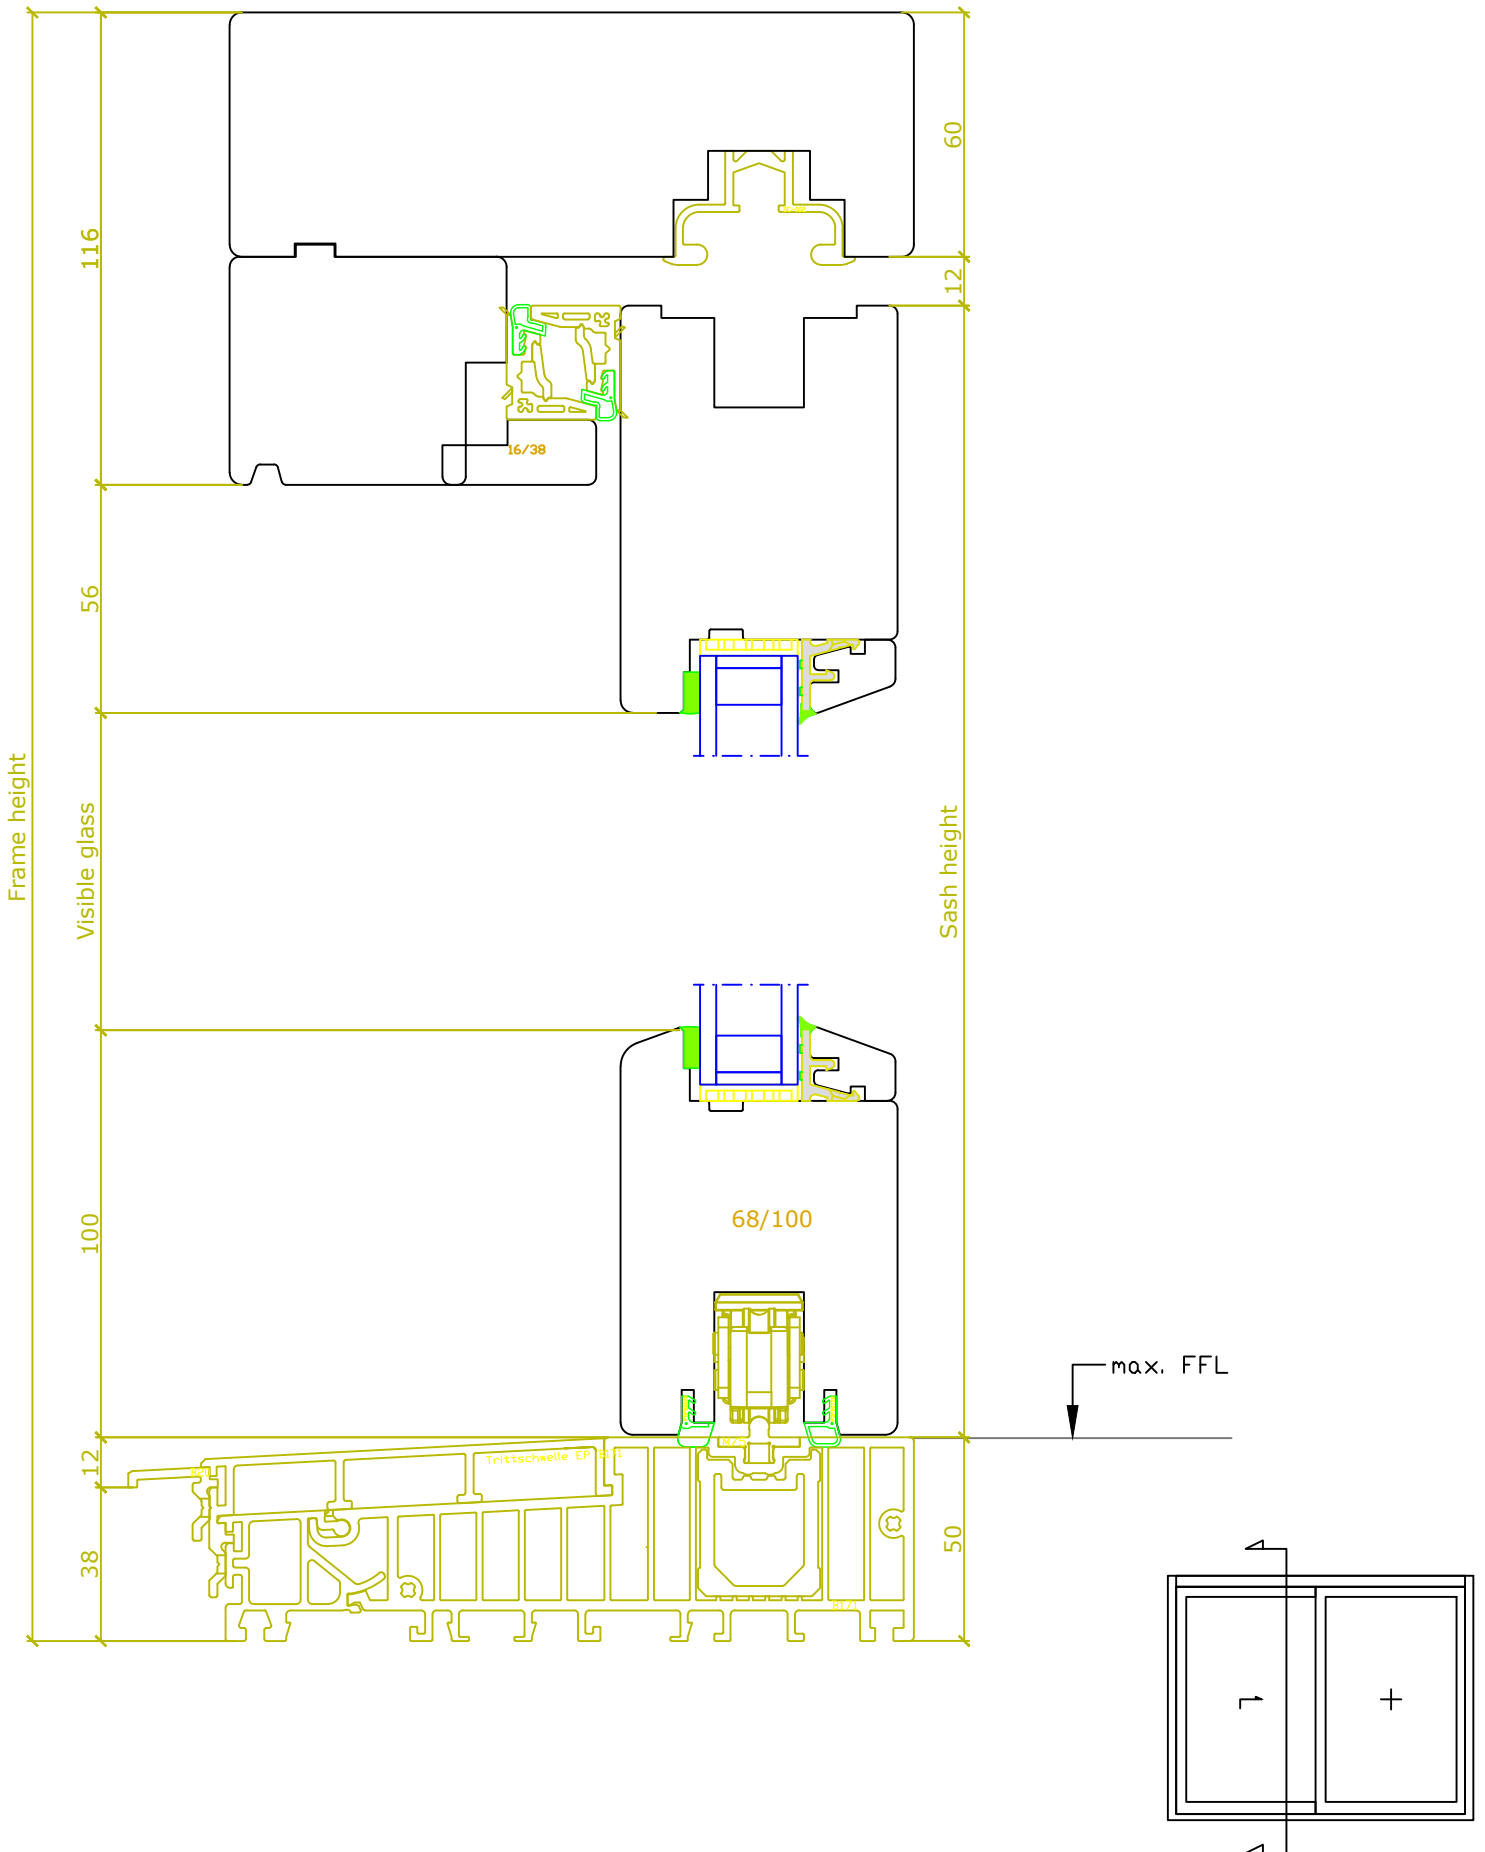

				CLIENT					
				PROJECT					
				DRAWING TITLE	Lift&slide 2.0 (vertical view openable part), IV68				7/8 Beaconsfield Street, Fyshwick
				DRAWN	Doepfner	CHECKED BY	S.WALZ		ACT. 2609. Ph. (02) 6160 7777.
0	25/03/2024	RELEASE		SCALE	SHT.SIZE	DRAWING NO.	REV.		Email: sales@laros.com.au
REV.	DATE	DETAILS & STATUS		NTS	A4	Timber Classic Layout 50	0		Web: www.laros.com.au




Layout 51: Lift&slide 2.0 (vertical view through fixed part), IV68

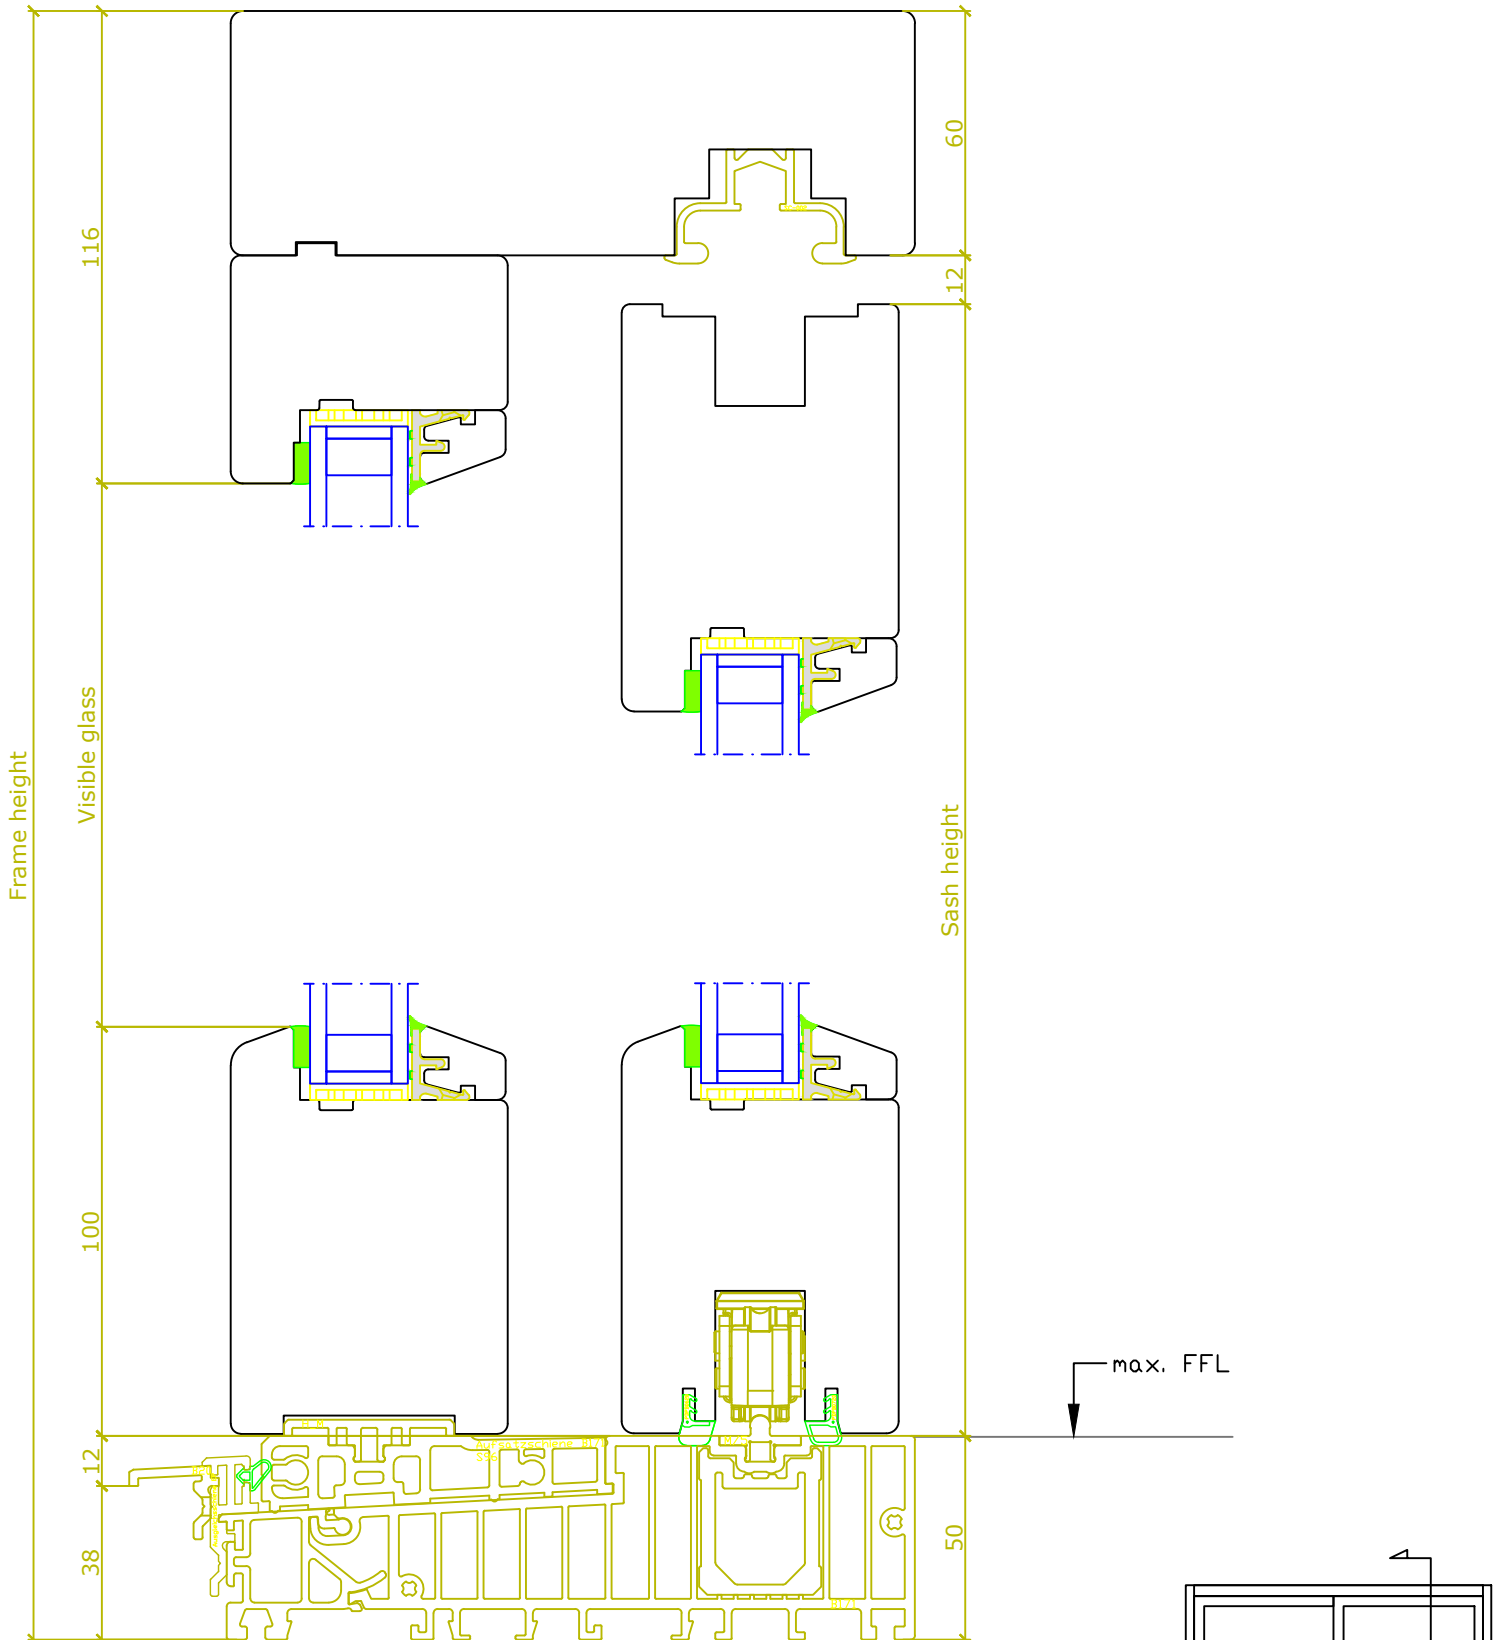



				CLIENT					
				PROJECT					
				DRAWING TITLE	Lift&slide 2.0 (vertical view fixed part), IV68			7/8 Beaconsfield Street, Fyshwick	
				DRAWN	Doepfner	CHECKED BY	S.WALZ	ACT. 2609. Ph. (02) 6160 7777.	
0	25/03/2024	RELEASE		SCALE	SHT.SIZE	DRAWING NO.	REV.	Email: sales@laros.com.au	
REV.	DATE	DETAILS & STATUS		NTS	A4	Timber Classic Layout 51	0	Web: www.laros.com.au	


Layout 61: Lift&slide 2.0 (vertical view through fixed part), IV78

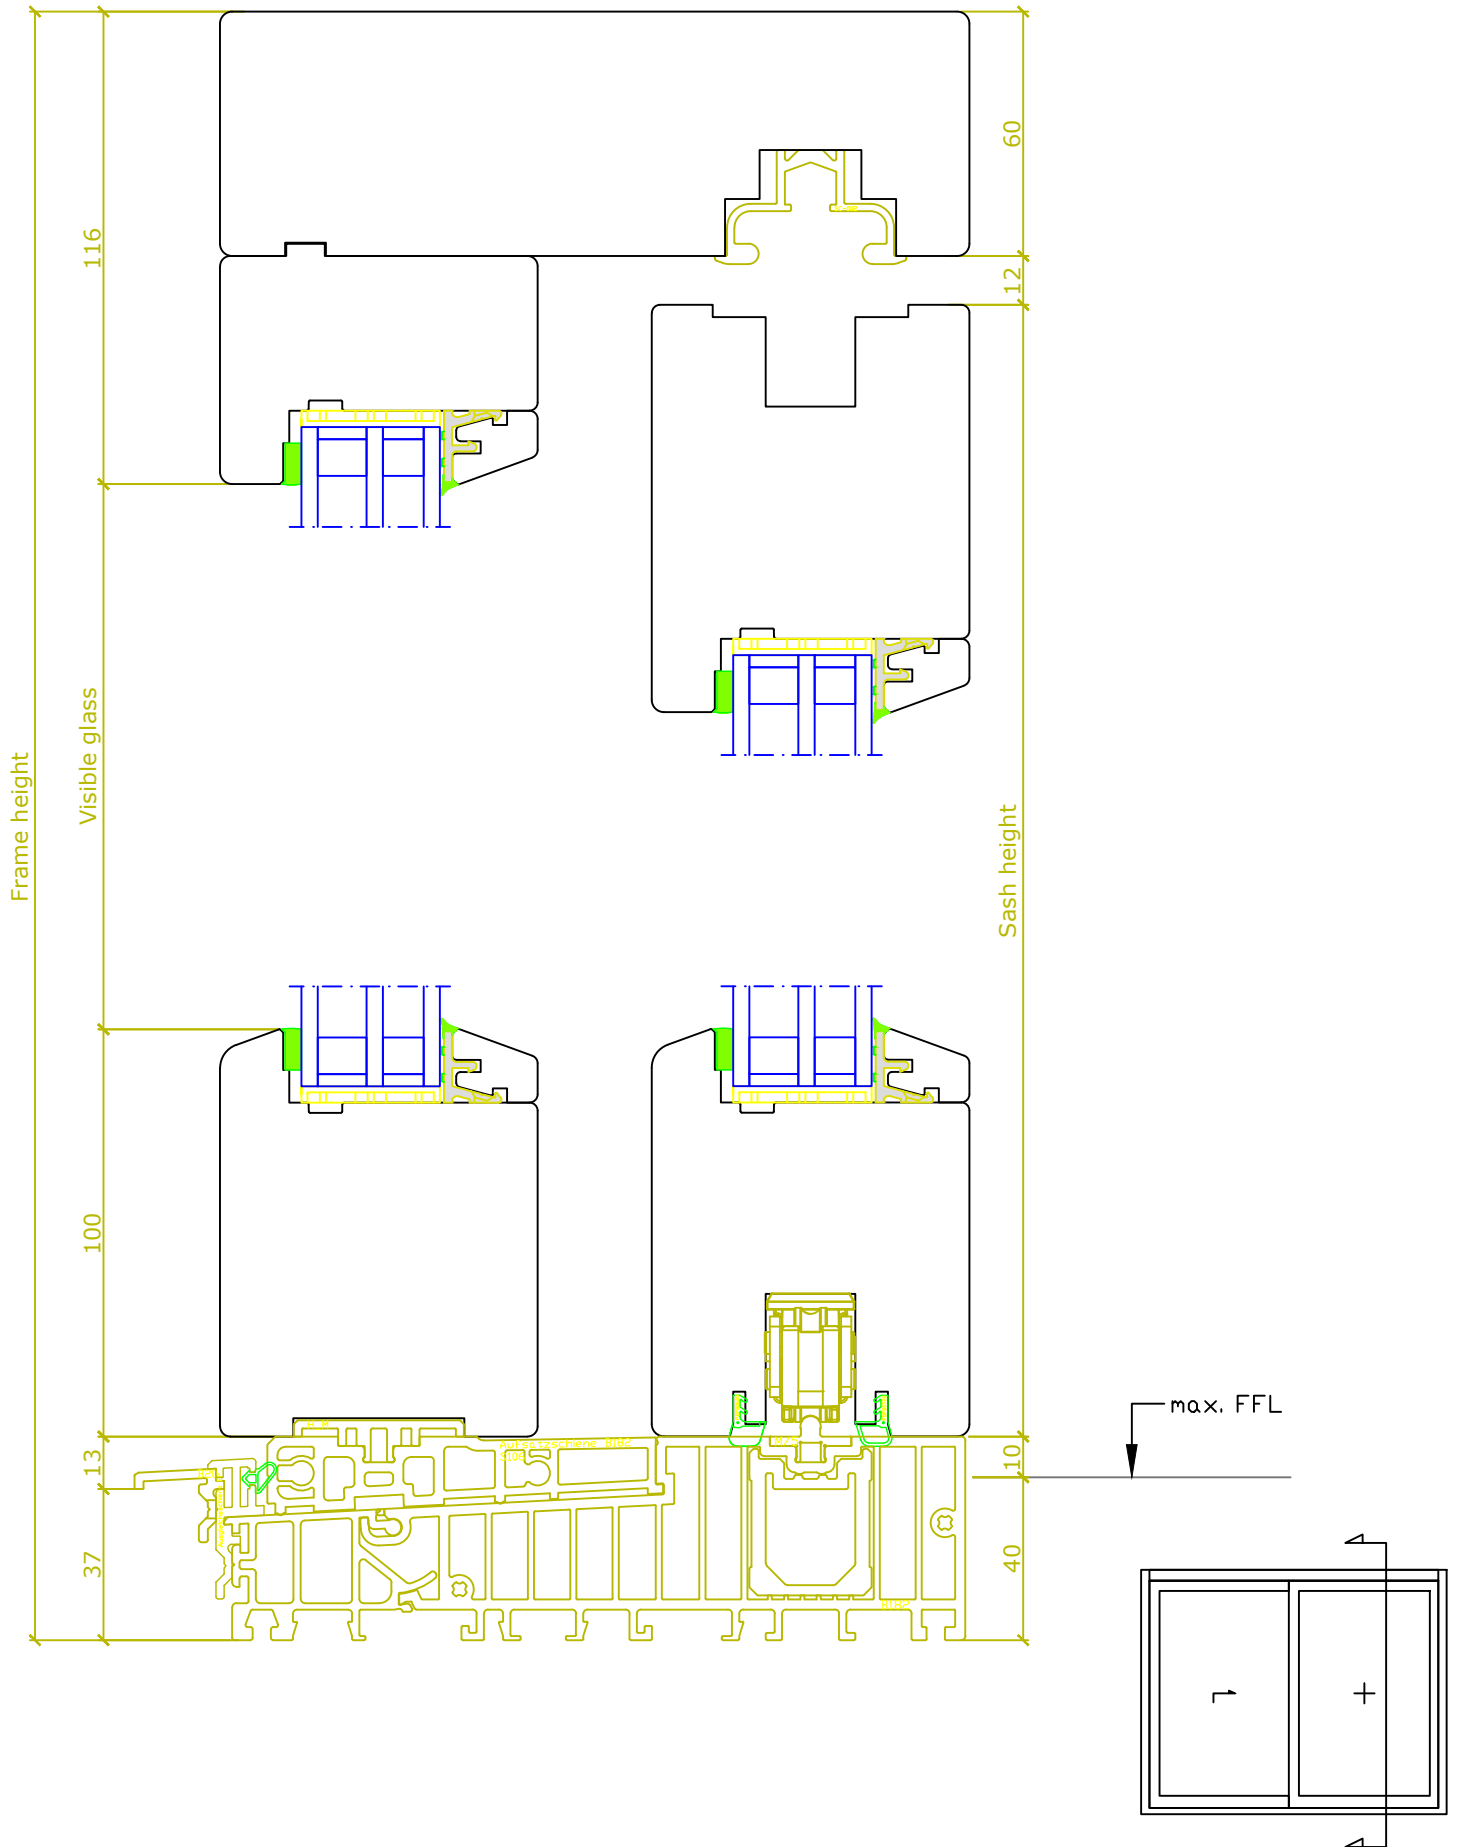



				CLIENT				
				PROJECT				
				DRAWING TITLE	Lift&slide 2.0 (vertical view fixed part), IV78			7/8 Beaconsfield Street, Fyshwick
				DRAWN	Doepfner	CHECKED BY	S.WALZ	ACT. 2609. Ph. (02) 6160 7777.
0	25/03/2024	RELEASE		SCALE	SHT.SIZE	DRAWING NO.	REV.	Email: sales@laros.com.au
REV.	DATE	DETAILS & STATUS		NTS	A4	Timber Classic Layout 61	0	Web: www.laros.com.au

Layout 62: Lift&slide 2.0, type A (horizontal view), IV78

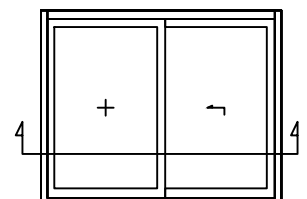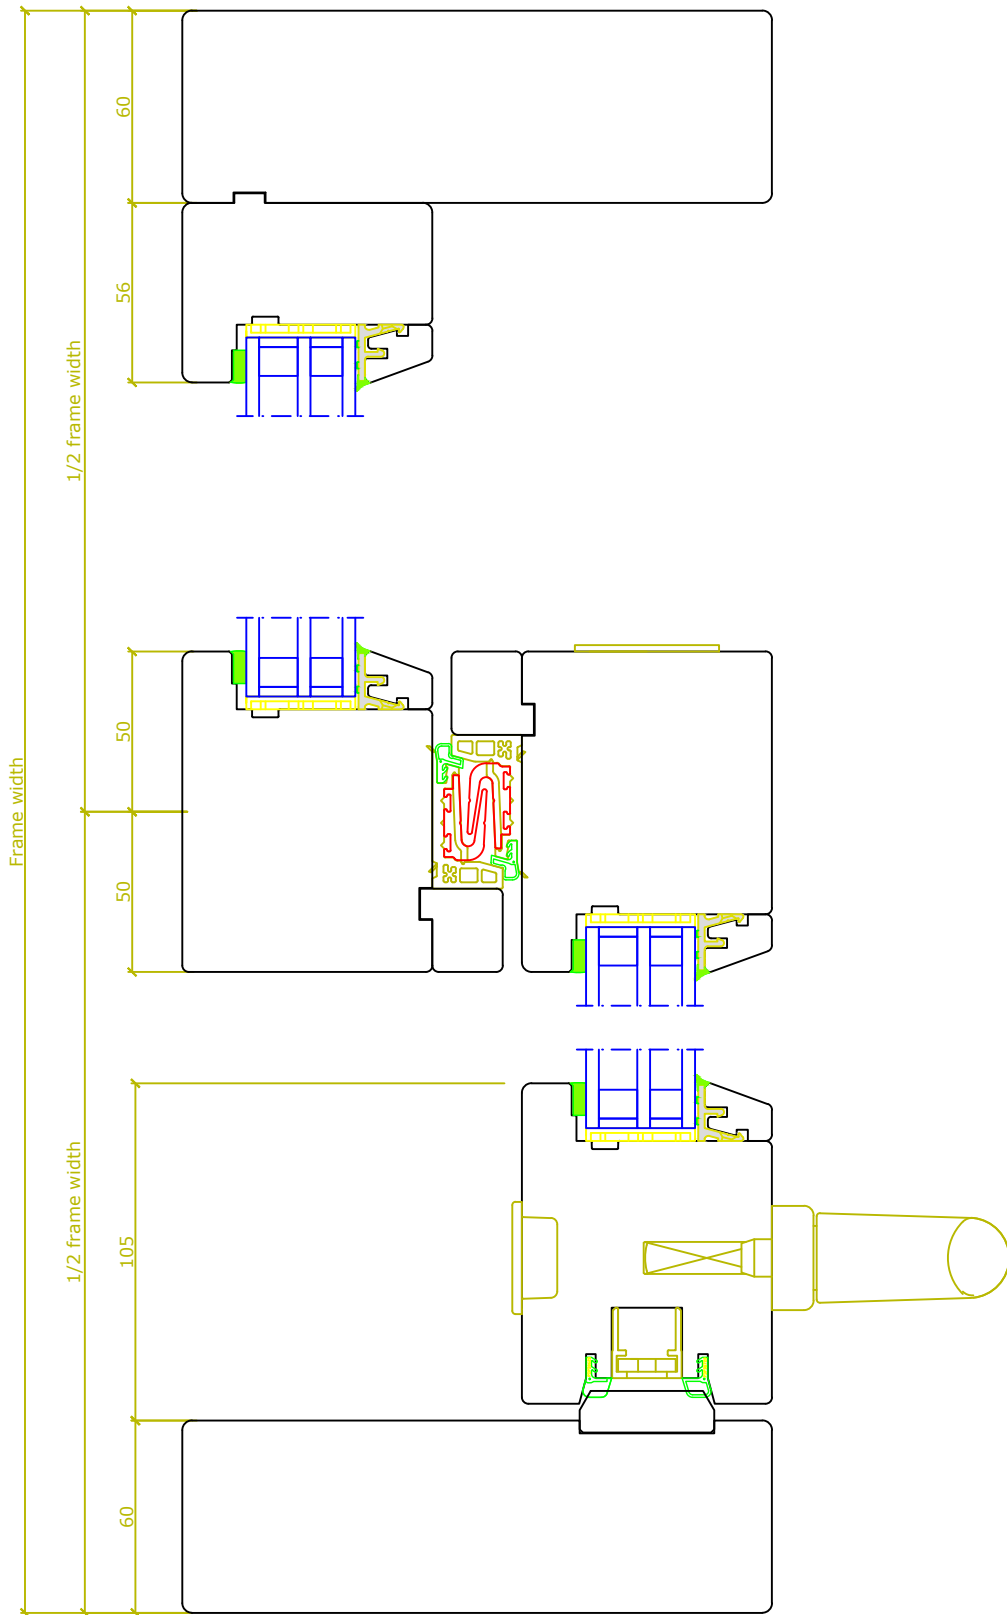


			CLIENT			
			PROJECT			
			DRAWING TITLE	Lift&slide 2.0, type A (horizontal view), IV78		7/8 Beaconsfield Street, Fyshwick
			DRAWN	Doepfner	CHECKED BY	S.WALZ
0	25/03/2024	RELEASE	SCALE	SHT.SIZE	DRAWING NO.	REV.
REV.	DATE	DETAILS & STATUS	NTS	A4	Timber Classic Layout 62	0
						Email: sales@laros.com.au
						Web: www.laros.com.au

Layout 63: Lift&slide 2.0, type C "French door" (horizontal view), IV78

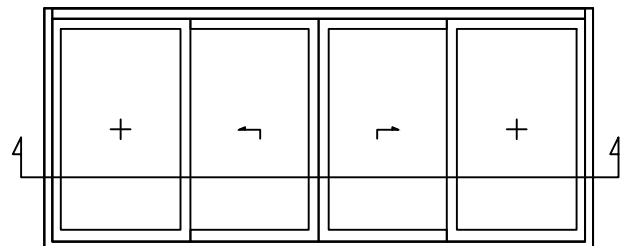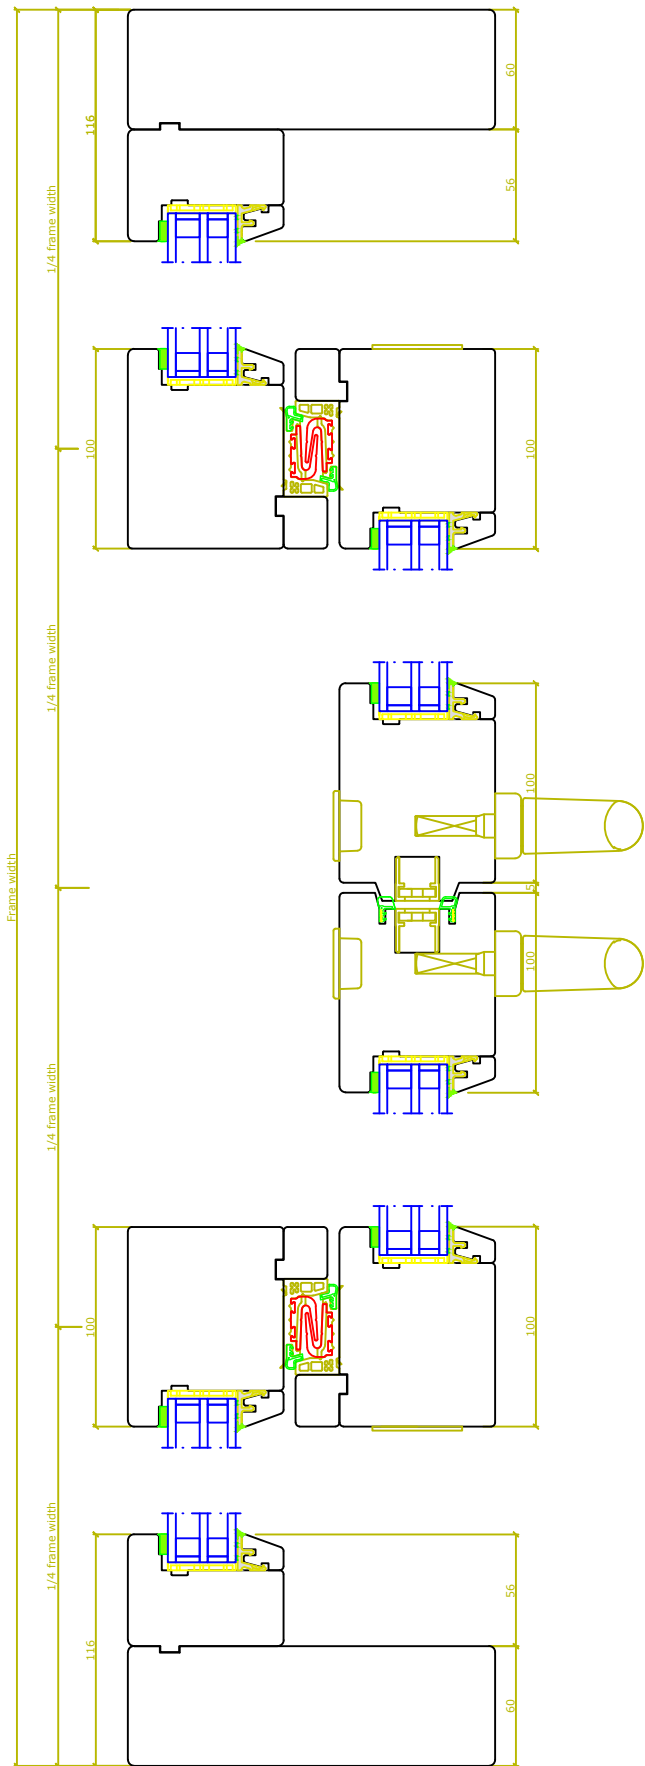


			CLIENT			
			PROJECT			
			DRAWING TITLE	Lift&slide 2.0, type C (horizontal view), IV78		7/8 Beaconsfield Street, Fyshwick
			DRAWN	Doepfner	CHECKED BY	S.WALZ
0	25/03/2024	RELEASE	SCALE	SHT.SIZE	DRAWING NO.	REV.
REV.	DATE	DETAILS & STATUS	NTS	A4	Timber Classic Layout 63	0
						Email: sales@laros.com.au
						Web: www.laros.com.au


Layout 70: Lift&slide 2.0 (vertical view through openable part), IV88

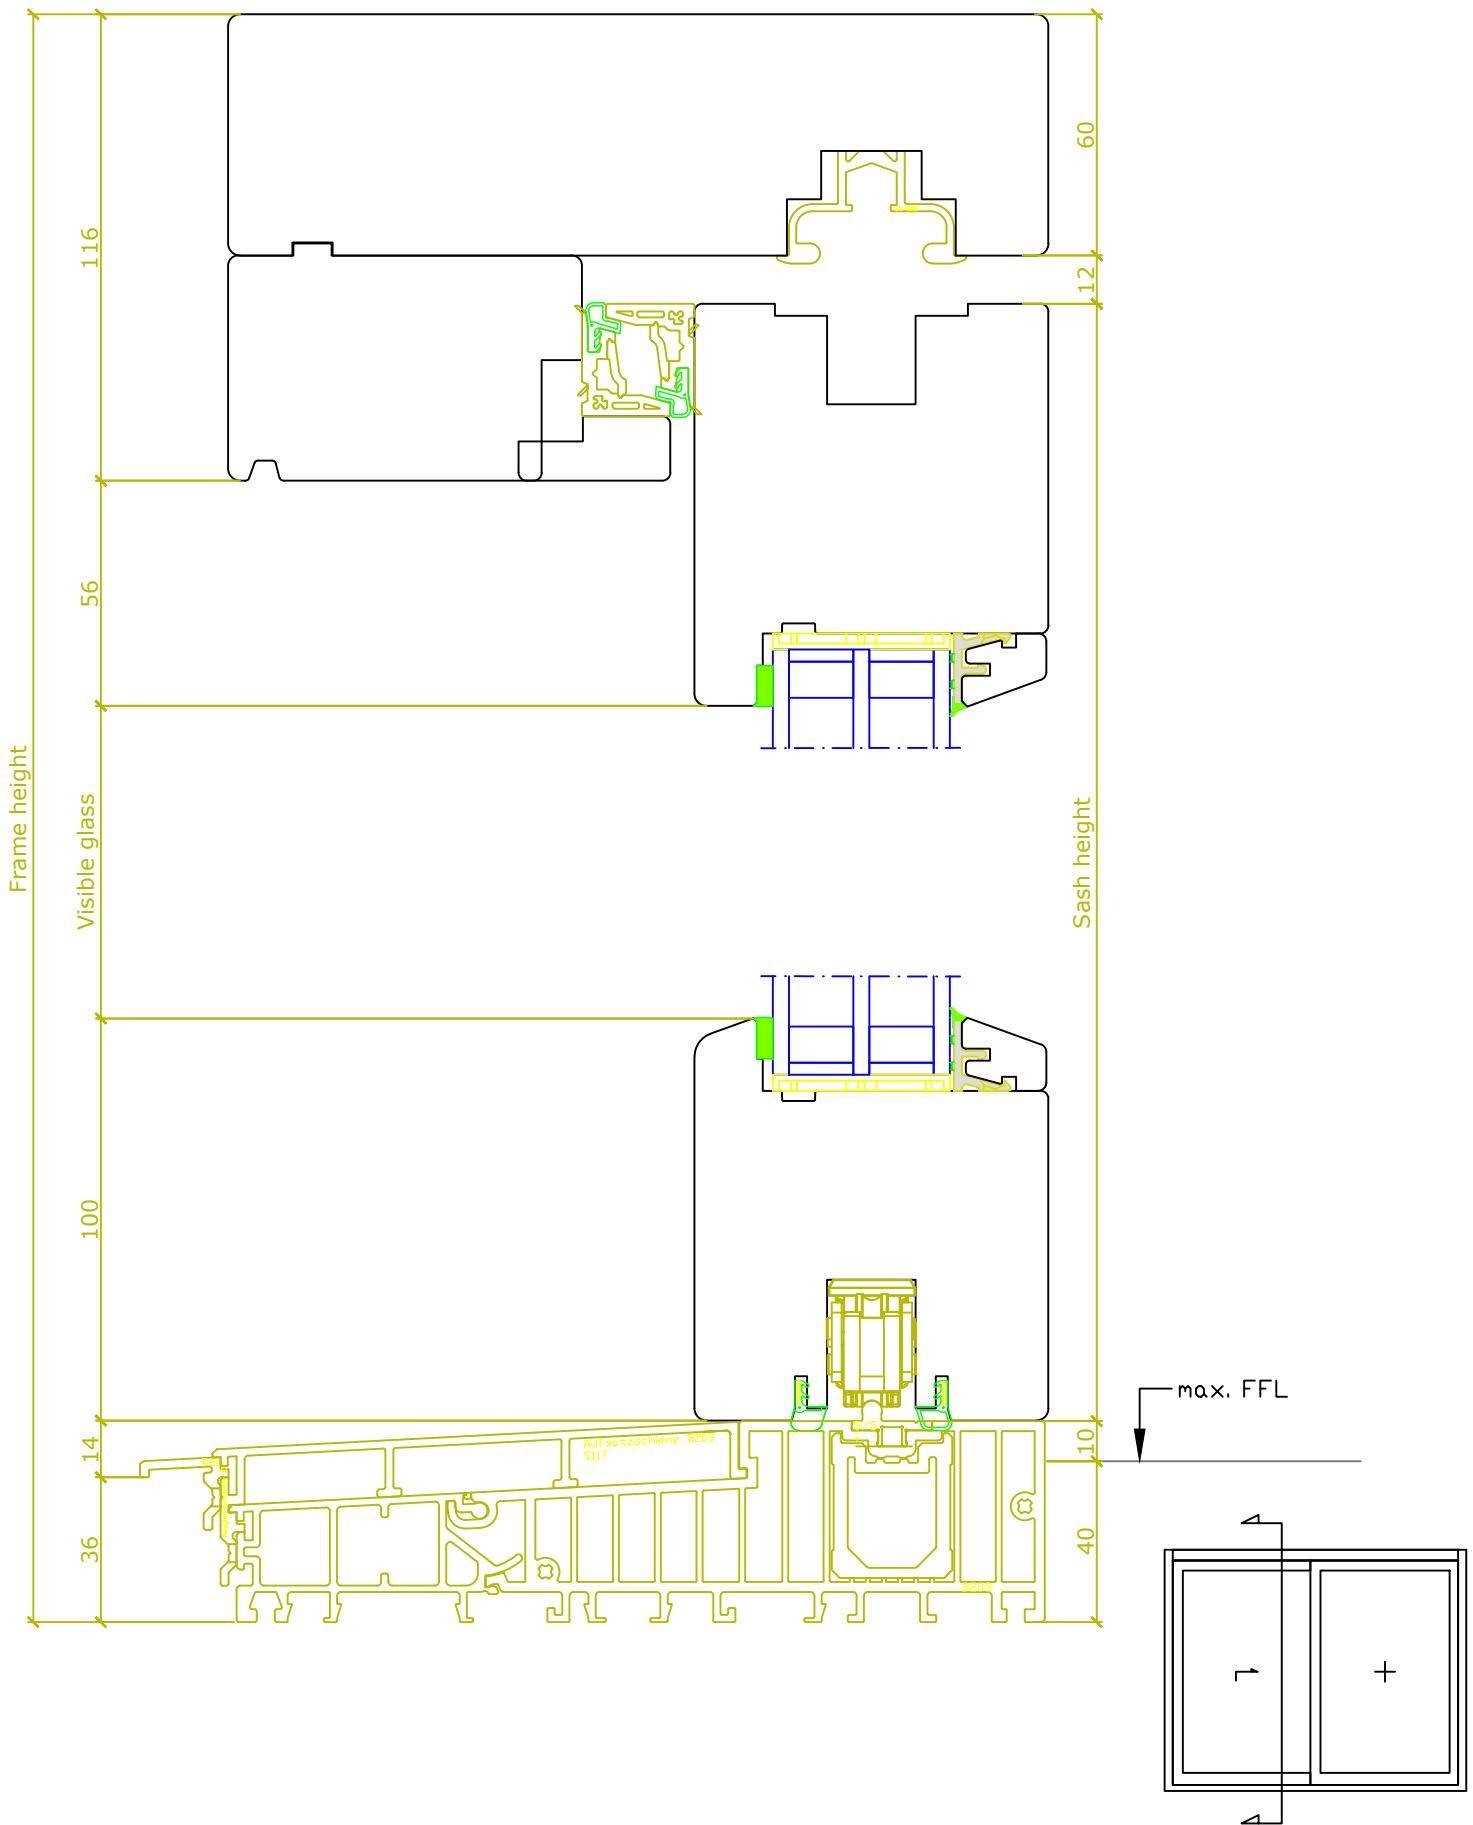



				CLIENT					
				PROJECT					
				DRAWING TITLE	Lift&slide 2.0 (vertical view openable part), IV88			7/8 Beaconsfield Street, Fyshwick	
				DRAWN	Doepfner	CHECKED BY	S.WALZ	ACT. 2609. Ph. (02) 6160 7777.	
0	25/03/2024	RELEASE		SCALE	SHT.SIZE	DRAWING NO.	REV.	Email: sales@laros.com.au	
REV.	DATE	DETAILS & STATUS		NTS	A4	Timber Classic Layout 70	0	Web: www.laros.com.au	

Layout 71: Lift&slide 2.0 (vertical view through fixed part), IV88

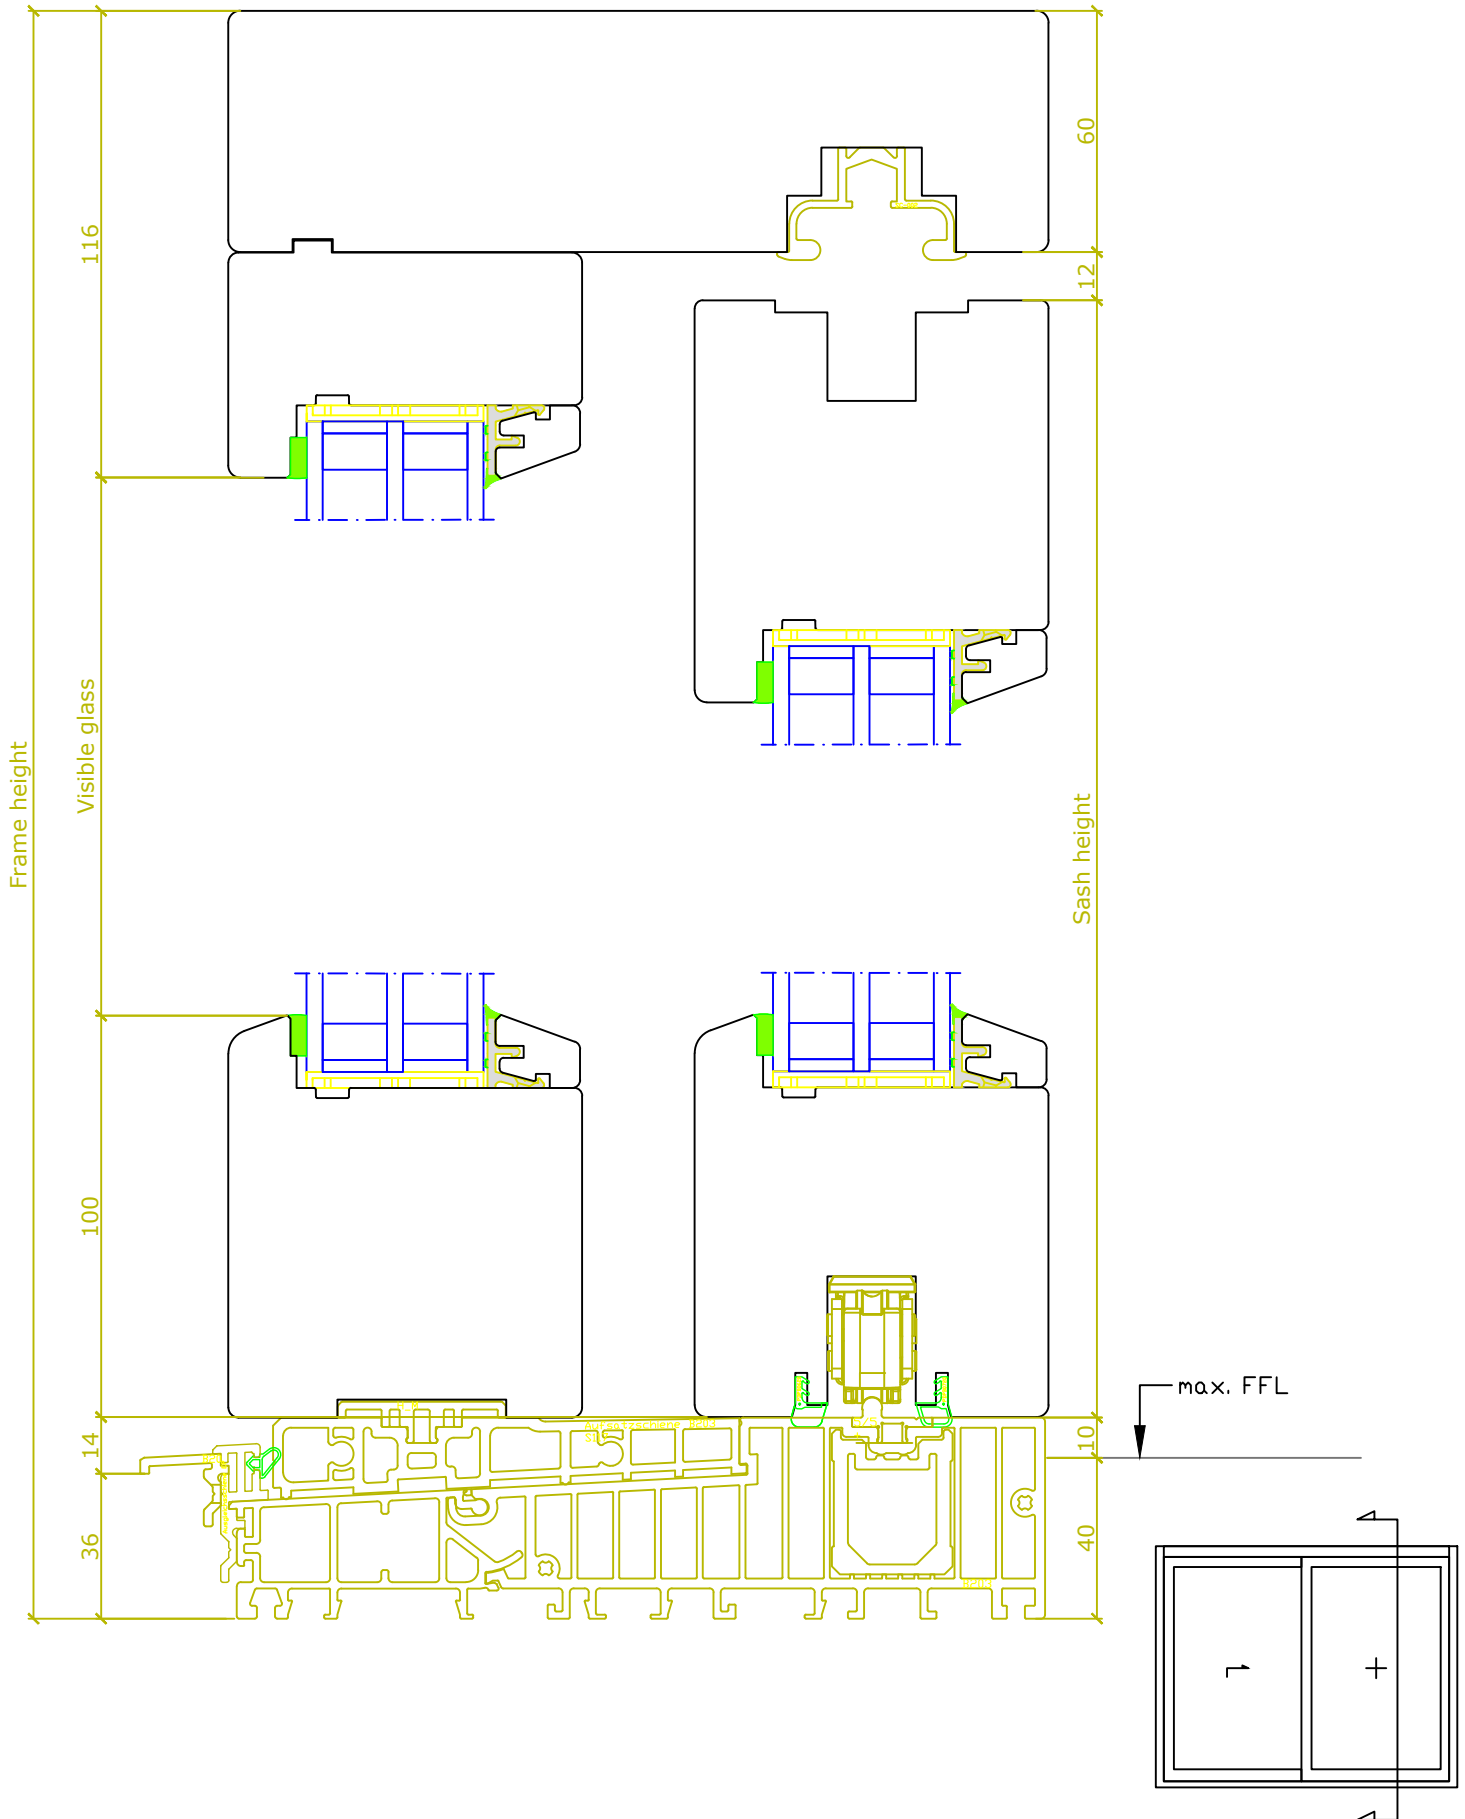

			CLIENT					
			PROJECT					
			DRAWING TITLE		Lift&slide 2.0 (vertical view fixed part), IV88		7/8 Beaconsfield Street, Fyshwick	
			DRAWN		Doepfner	CHECKED BY	S.WALZ	ACT. 2609. Ph. (02) 6160 7777.
0	25/03/2024	RELEASE	SCALE	SHT.SIZE	DRAWING NO.		REV.	Email: sales@laros.com.au
REV.	DATE	DETAILS & STATUS	NTS	A4	Timber Classic Layout 71		0	Web: www.laros.com.au



Layout 72: Lift&slide 2.0, type A (horizontal view), IV88

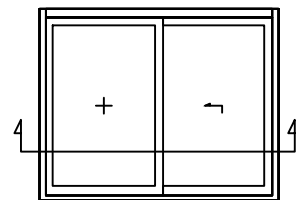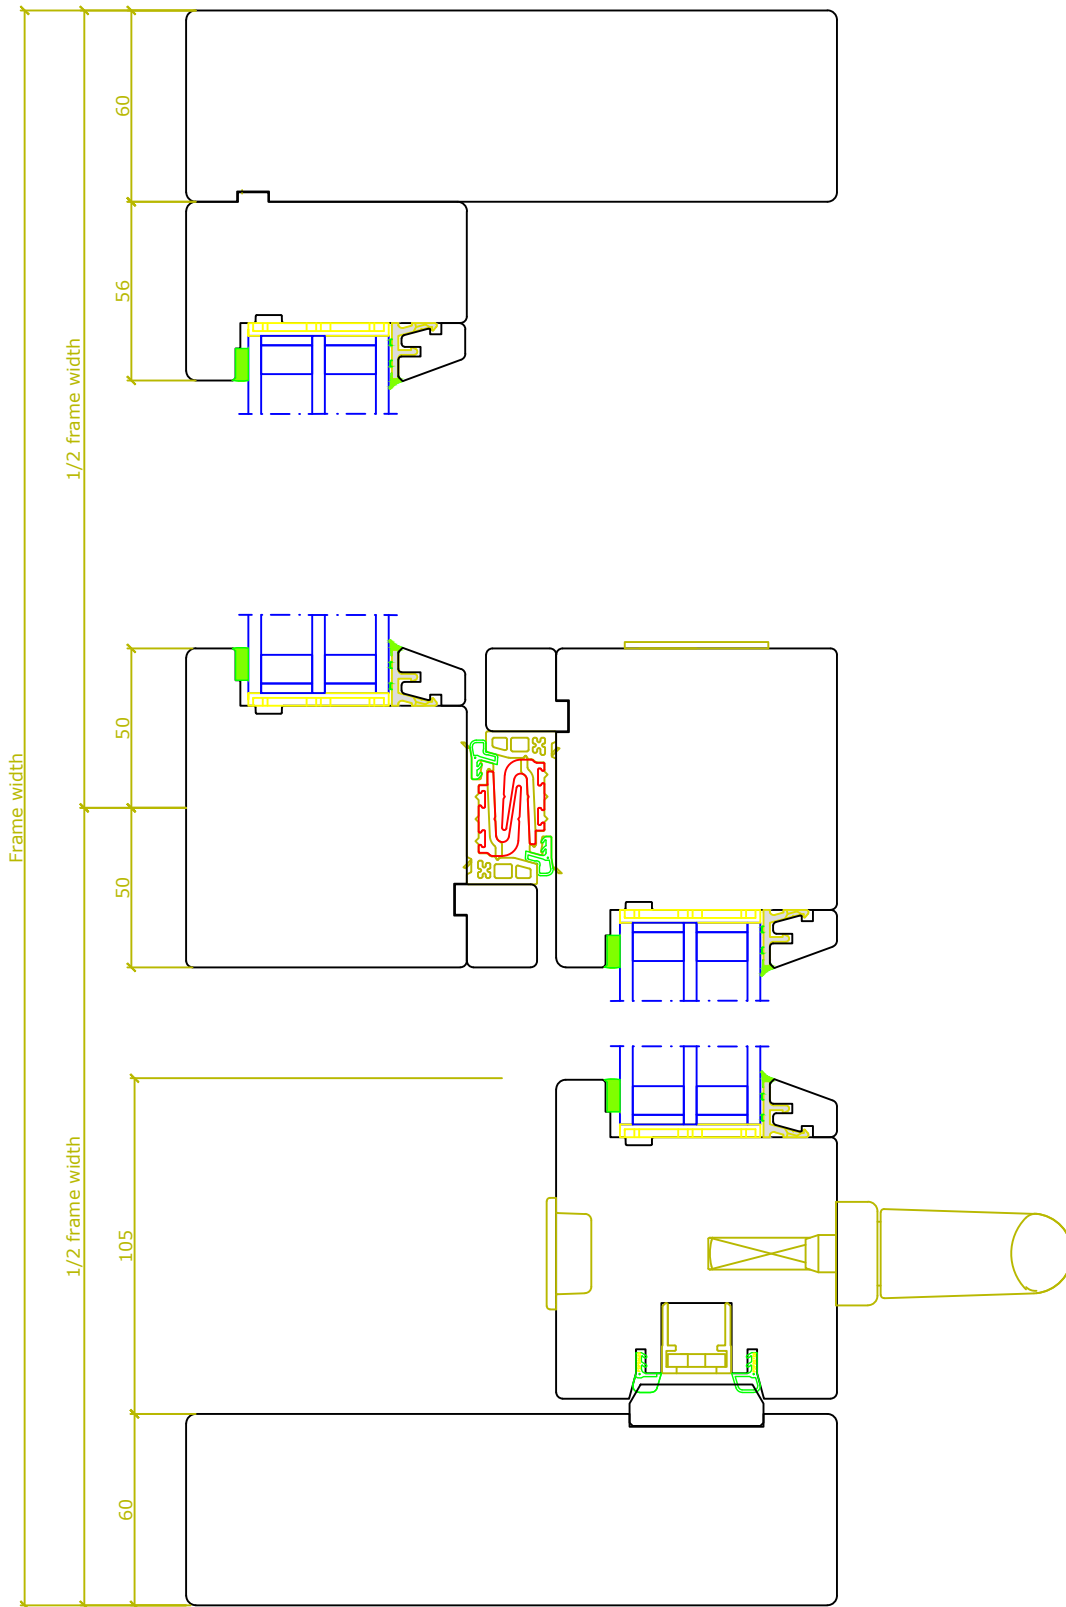


			CLIENT						
			PROJECT						
			DRAWING TITLE	Lift&slide 2.0, type A (horizontal view), IV88			7/8 Beaconsfield Street, Fyshwick		
			DRAWN	Doepfner	CHECKED BY	S.WALZ	ACT. 2609. Ph. (02) 6160 7777.		
0	25/03/2024	RELEASE	SCALE	SHT.SIZE	DRAWING NO.		REV.	Email: sales@laros.com.au	
REV.	DATE	DETAILS & STATUS	NTS	A4	Timber Classic Layout 72		0	Web: www.laros.com.au	



Layout 73: Lift&slide 2.0, type C "French door" (horizontal view), IV88

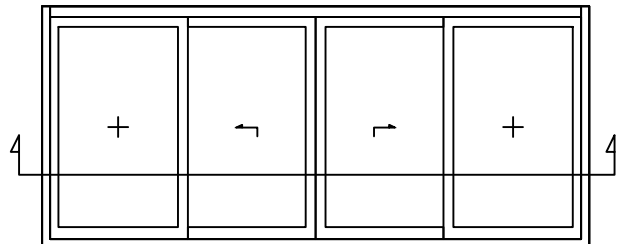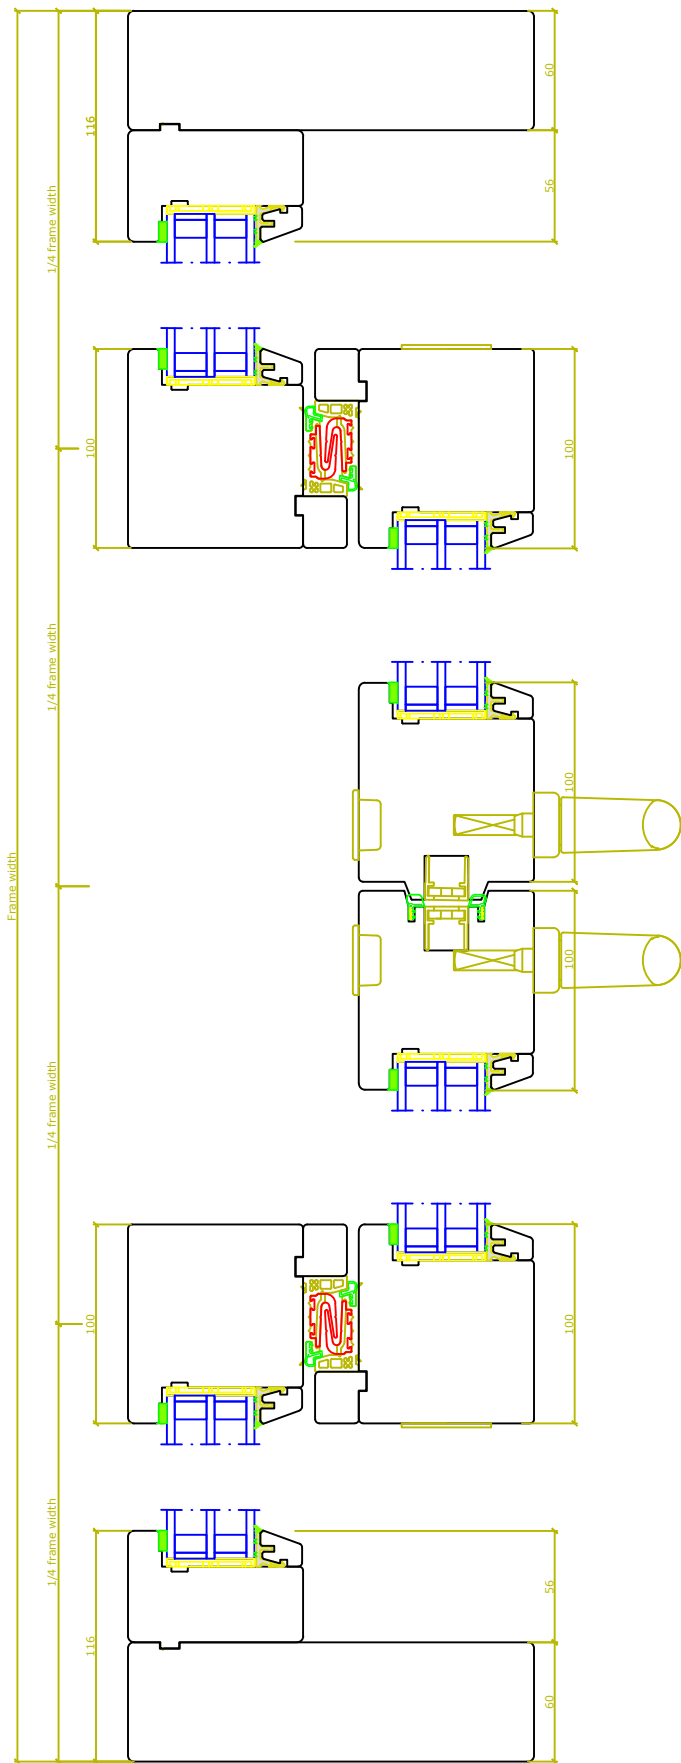

			CLIENT			
			PROJECT			
			DRAWING TITLE	Lift&slide 2.0, type C (horizontal view), IV88		7/8 Beaconsfield Street, Fyshwick
			DRAWN	Doepfner	CHECKED BY	S.WALZ
0	25/03/2024	RELEASE	SCALE	SHT.SIZE	DRAWING NO.	REV.
REV.	DATE	DETAILS & STATUS	NTS	A4	Timber Classic Layout 73	0
						Email: sales@laros.com.au
						Web: www.laros.com.au